





Working: W:\C400ESM\1296660005-DE\C400\PM - C400UT2.DWG Layer: Table  
 Printed by: ERMEDIA On file date: Tue 1/22/2003 At time: 21:45:00

## PLANTING NOTES


- 

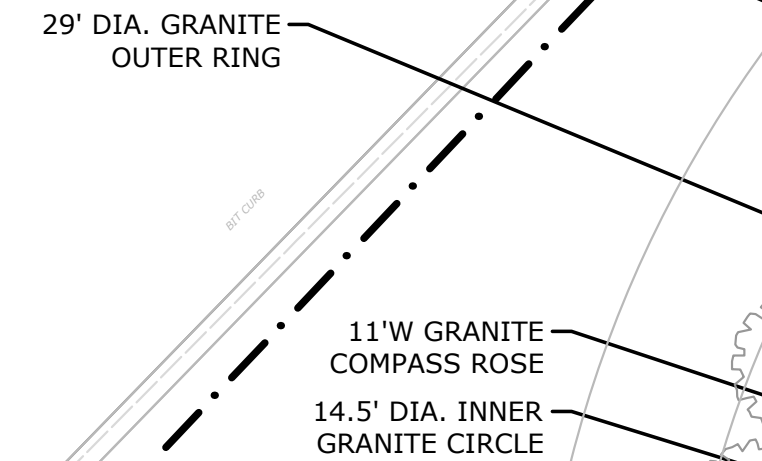

SOUTH ROAD

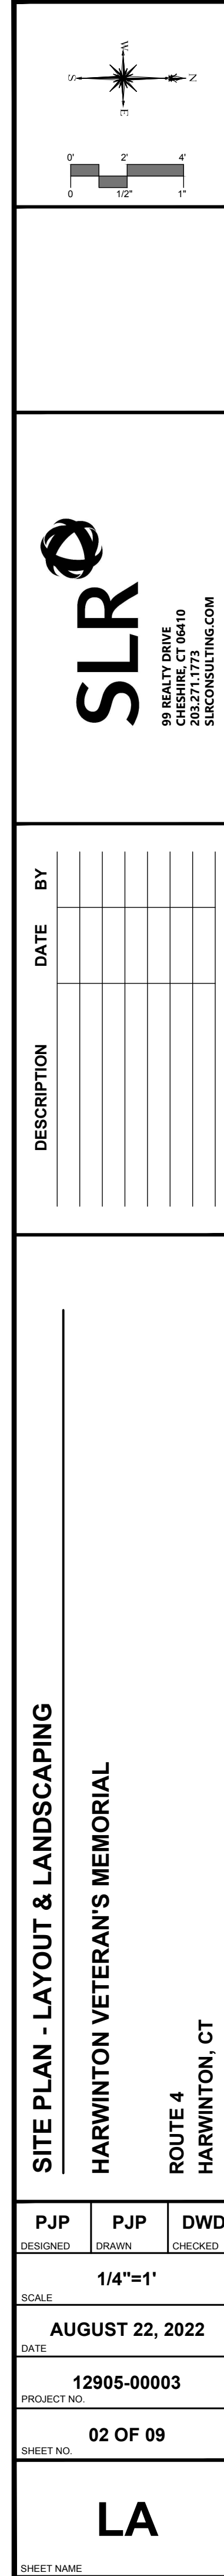



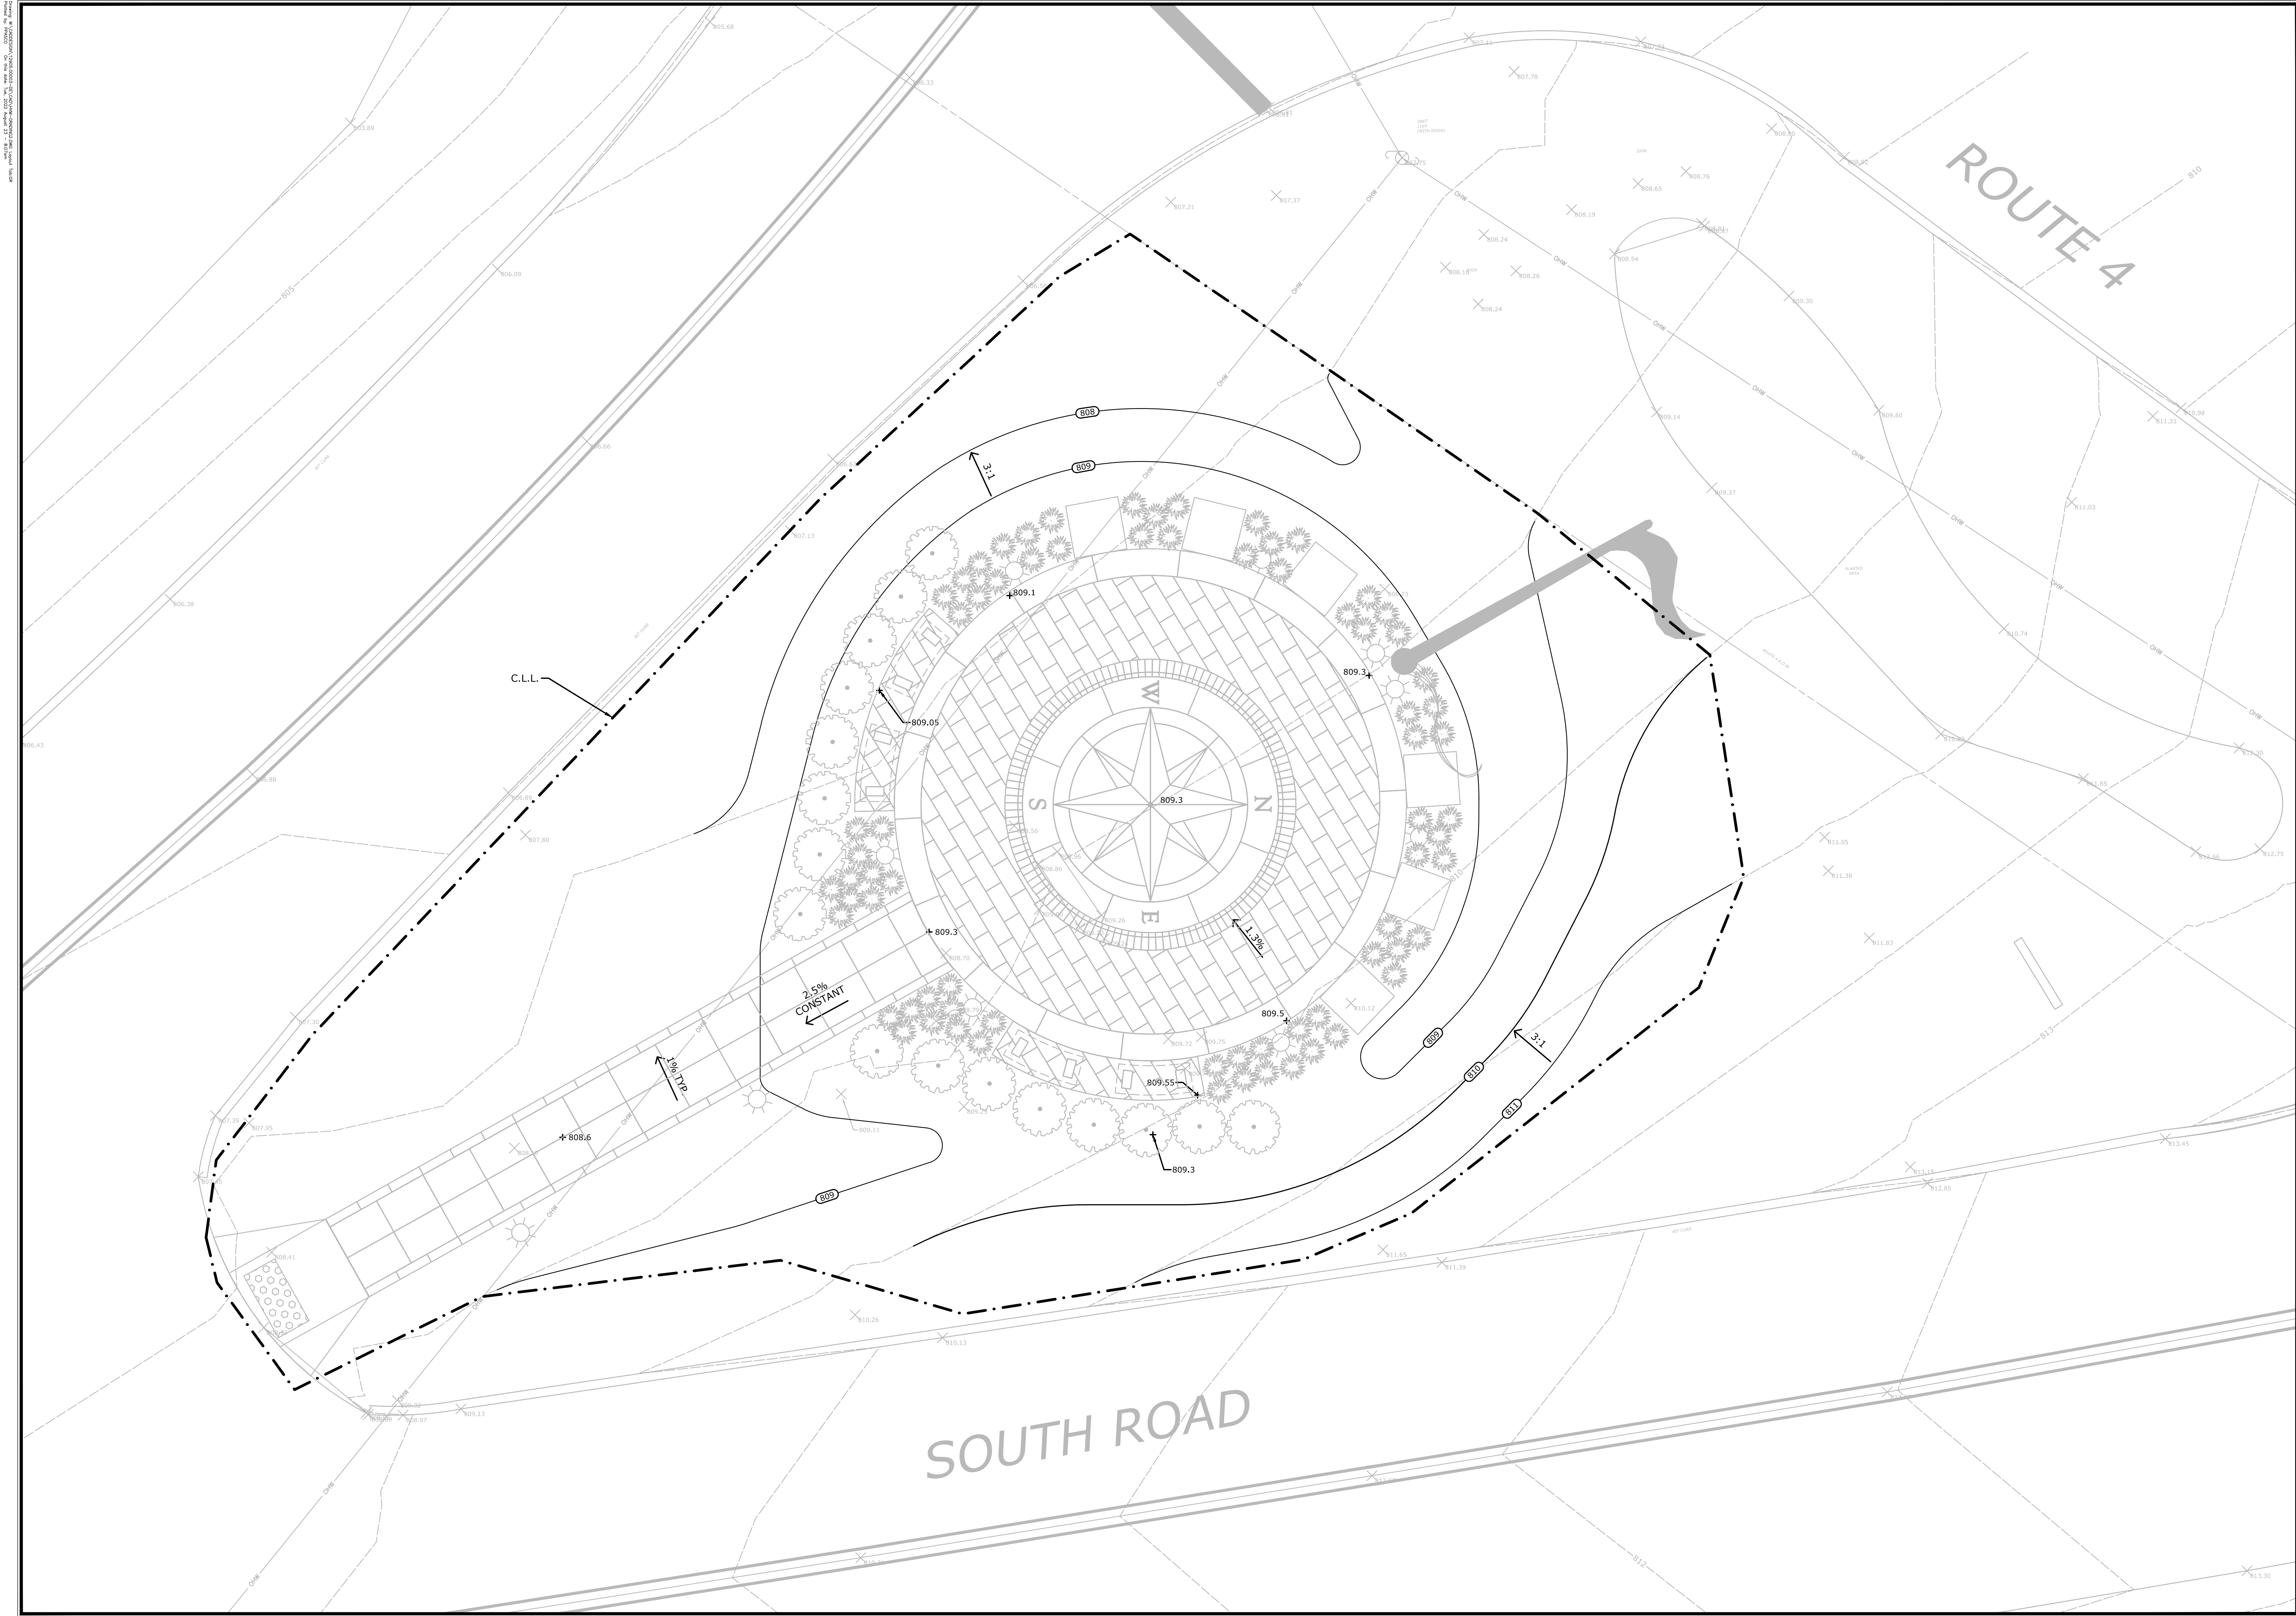

SLR CONSULTING, INC. 111 Main Street, Suite 100, Harwinton, CT 06433  
98 Realty Drive, Harwinton, CT 06433  
203.271.7777  
SLRCONSULTING.COM

98 REALTY DRIVE  
HARWINTON, CT 06433  
203.271.7777  
SLRCONSULTING.COM

DESCRIPTION	DATE	BY

SITE PLAN - GRADING

HARWINTON VETERAN'S MEMORIAL

---

ROUTE 4  
HARWINTON, CT

PJP DESIGNED	PJP DRAWN	DWD CHECKED
1/4"=1'		
AUGUST 22, 2022		
12905-00003		
03 OF 09		

GR

Copyright SLR International Corporation - 2021

A - RAINFOREST LIGHT SAND BLASTED FINISH  
B - CHATHAM GRAY LIGHT SAND BLASTED FINISH  
C - RAINFOREST LIGHT SAND BLASTED FINISH  
D - CHATHAM GRAY LIGHT SAND BLASTED FINISH  
E - STONY CREEK THERMAL FINISH  
F - STONY CREEK THERMAL FINISH

H - RAINFOREST THERMAL FINISH

J - RAINFOREST THERMAL FINISH

L - 12" X 24" CHATHAM GRAY THERMAL FINISH TILES

M - RAINFOREST THERMAL FINISH OUTER RING

N - MEMORIAL PLINTHS, JET MIST, VARYING FINISHES (SEE DETAILS)

O - 4' CURVED BENCH, JET MIST POLISHED & ENGRAVED (SEE DETAILS)

P - 24" X 36" CHATHAM GRAY THERMAL FINISH

Q - 6" X 24" RAINFOREST THERMAL FINISH

CUT - 'V' GROOVE

FONT - GARAMOND BOLD

COLOR - BLACK ENAMEL

SIZE - +/- 10" ENGRAVER TO CONFIRM

①- FRENCH & INDIAN WAR, REVOLUTIONARY WAR, WAR OF 1812, SPANISH AMERICAN WAR - U.S. ARMY MEDALLION

②- CIVIL WAR, WORLD WAR I - U.S. NAVY MEDALLION

③- WORLD WAR II - U.S. MARINES MEDALLION


④- KOREAN WAR, VIETNAM WAR - U.S. COAST GUARD  
MEDALLION

⑤- LEBANON & GRENADA, WAR ON TERROR - U.S. AIR FORCE  
MEDALLION

⑥- TO BE LEFT BLANK FOR POTENTIAL FUTURE WARS TO BE INCLUDED - U.S. SPACE FORCE MEDALLION (TO BE INSTALLED AND ENGRAVED ON SITE OR ENGRAVED AND INSTALLED AT A LATER DATE)


NOTE:

1. PLINTH MEDALLIONS ARE MANUFACTURED BY FRANKLIN BRONZE PLAQUES, 4201 US 322 WEST, FRANKLIN, PA 16323
2. SEE DETAILS SHEET SD-2 FOR PLAQUE DIMENSIONS AND IMAGERY

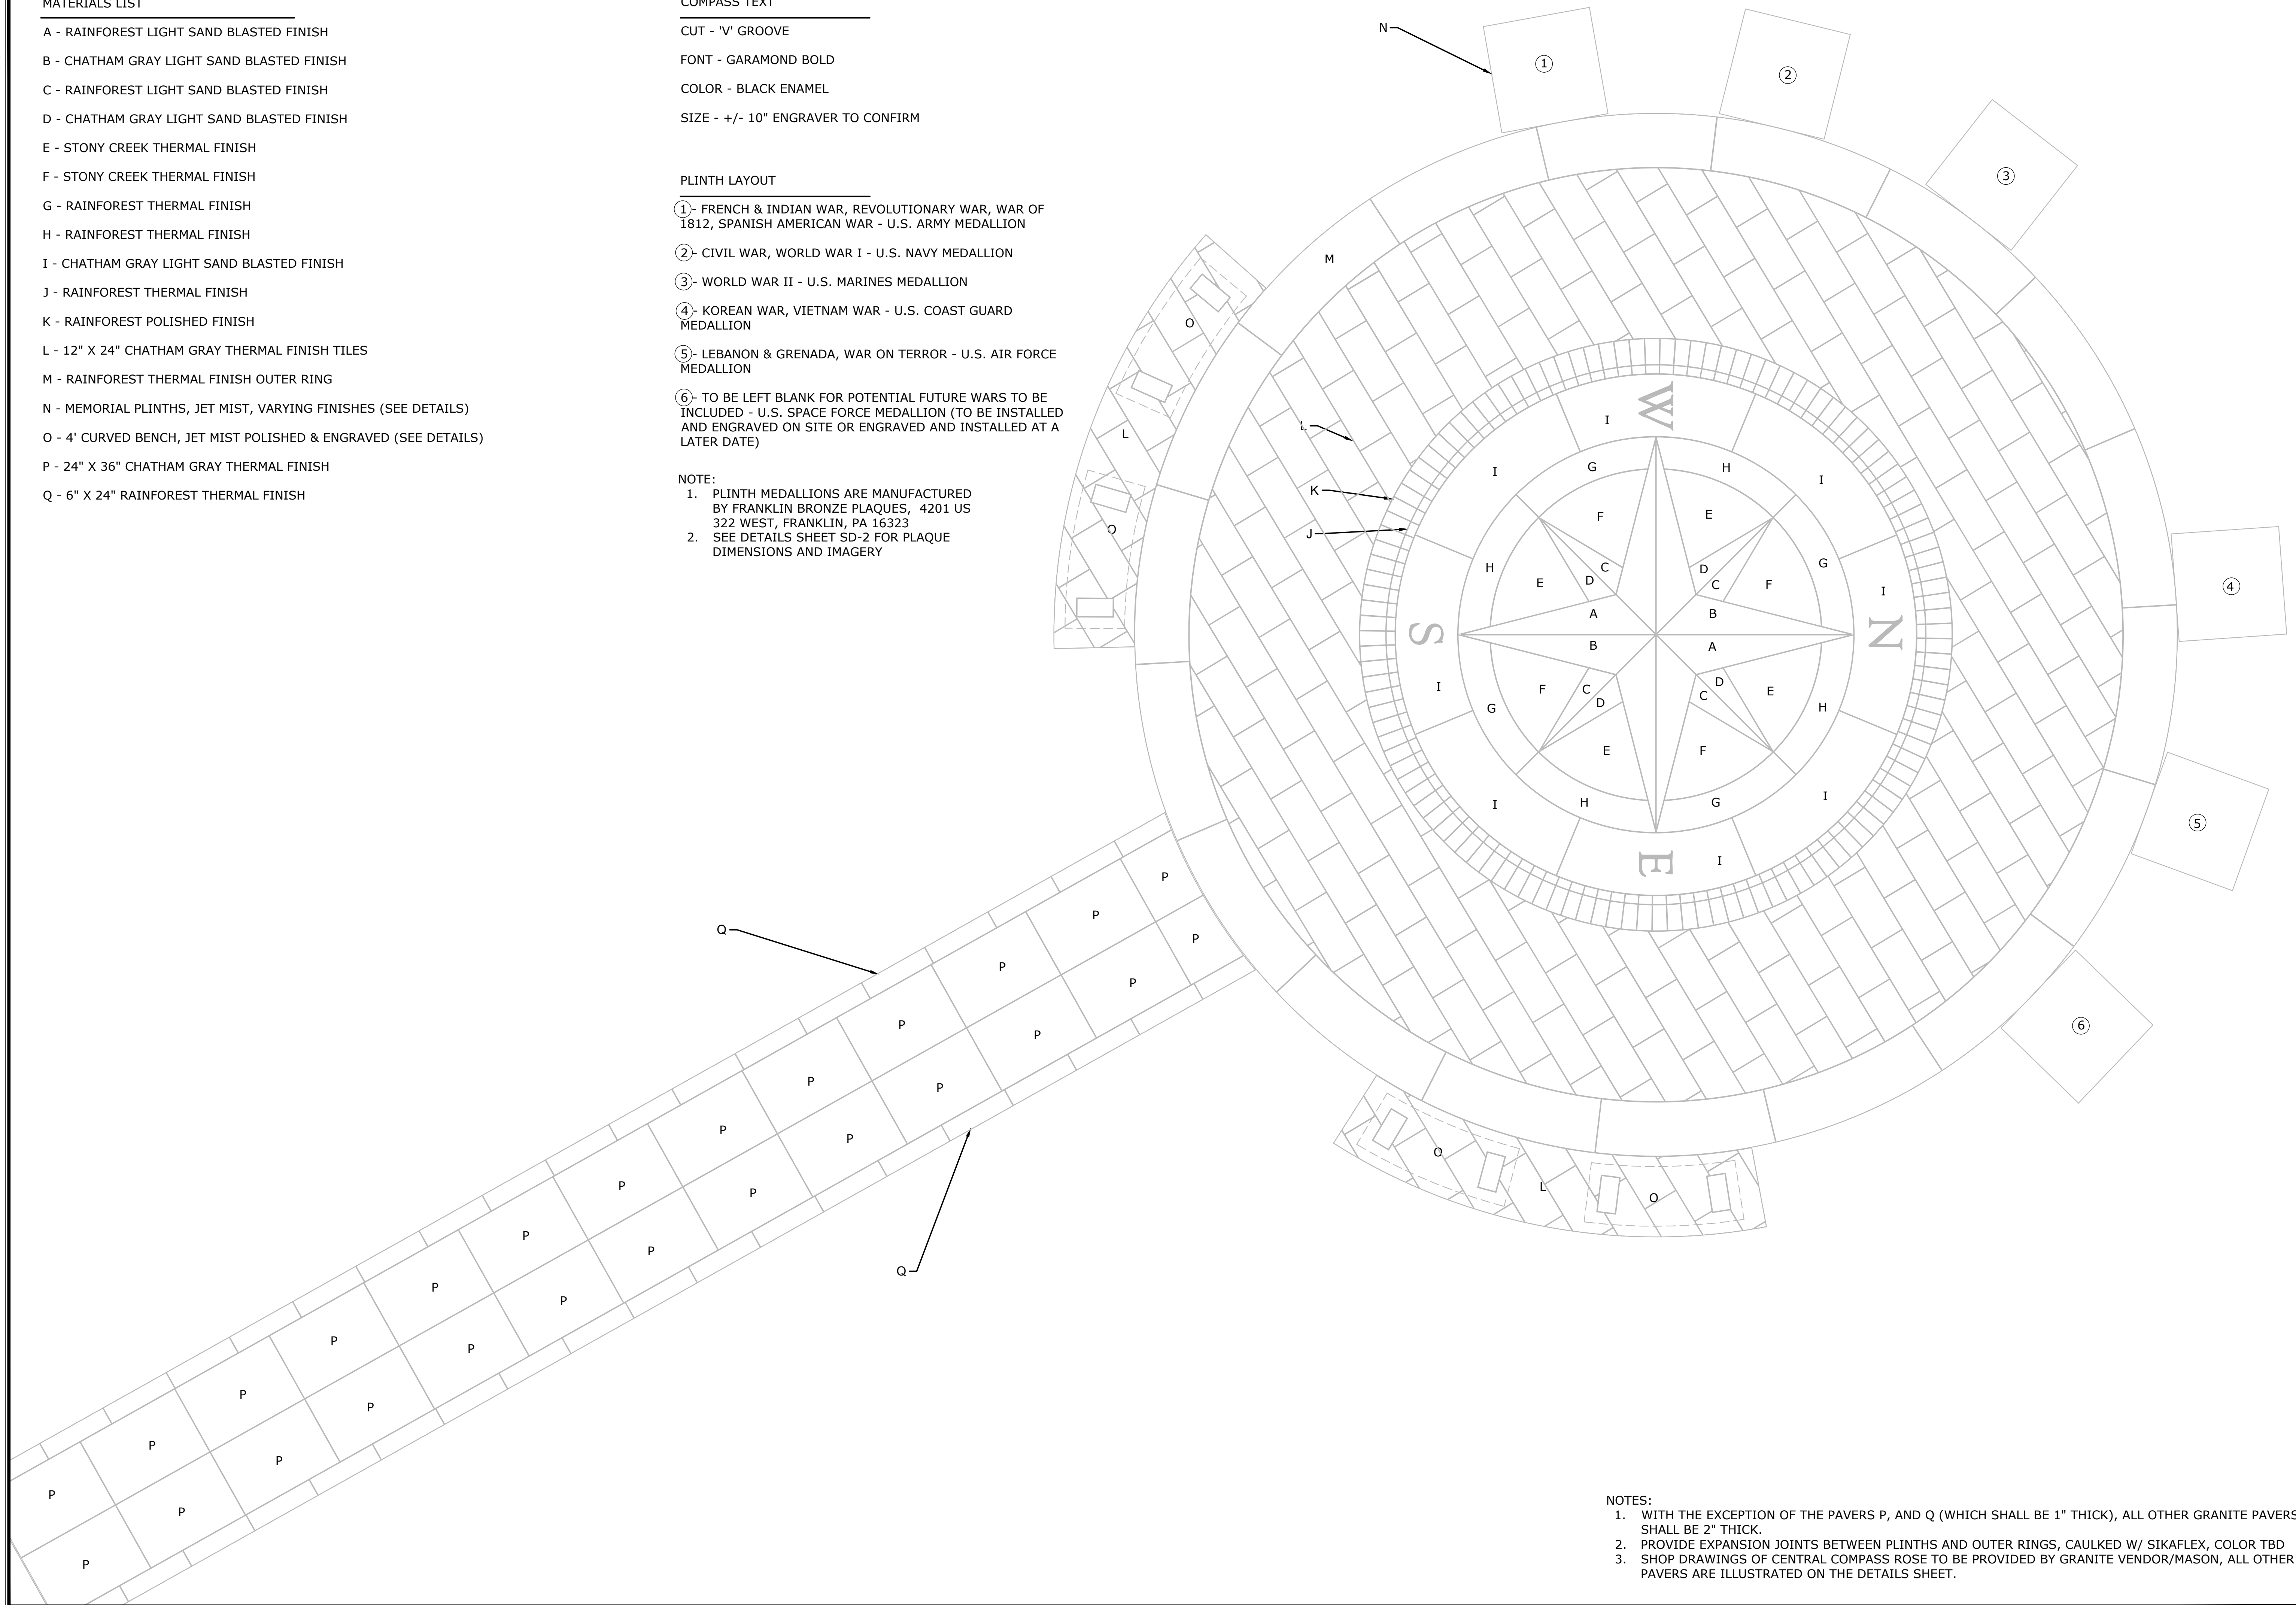

NOTES:

1. WITH THE EXCEPTION OF THE PAVERS P, AND Q (WHICH SHALL BE 1" THICK), ALL OTHER GRANITE PAVERS SHALL BE 2" THICK.
2. PROVIDE EXPANSION JOINTS BETWEEN PLINTHS AND OUTER RINGS, CAULKED W/ SIKAFLEX, COLOR TBD
3. SHOP DRAWINGS OF CENTRAL COMPASS ROSE TO BE PROVIDED BY GRANITE VENDOR/MASON, ALL OTHER PAVERS ARE ILLUSTRATED ON THE DETAILS SHEET.

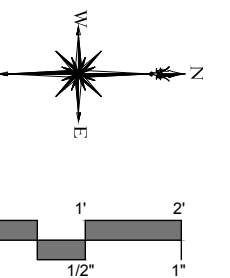[illegible]



## STRUCTURAL DETAILS

## HARWINTON VETERAN'S MEMORIAL

**ROUTE 4  
HARWINTON, CT**

<b>PJP</b> SIGNED	<b>PJP</b> DRAWN	<b>DW</b> CHECKED
<b>1/2"=1'</b>		
<b>AUGUST 22, 2022</b>		
<b>12905-00003</b>		
<b>04 OF 09</b>		

## MA-1

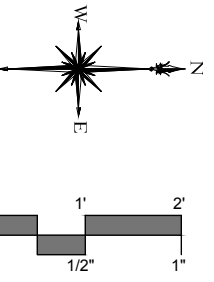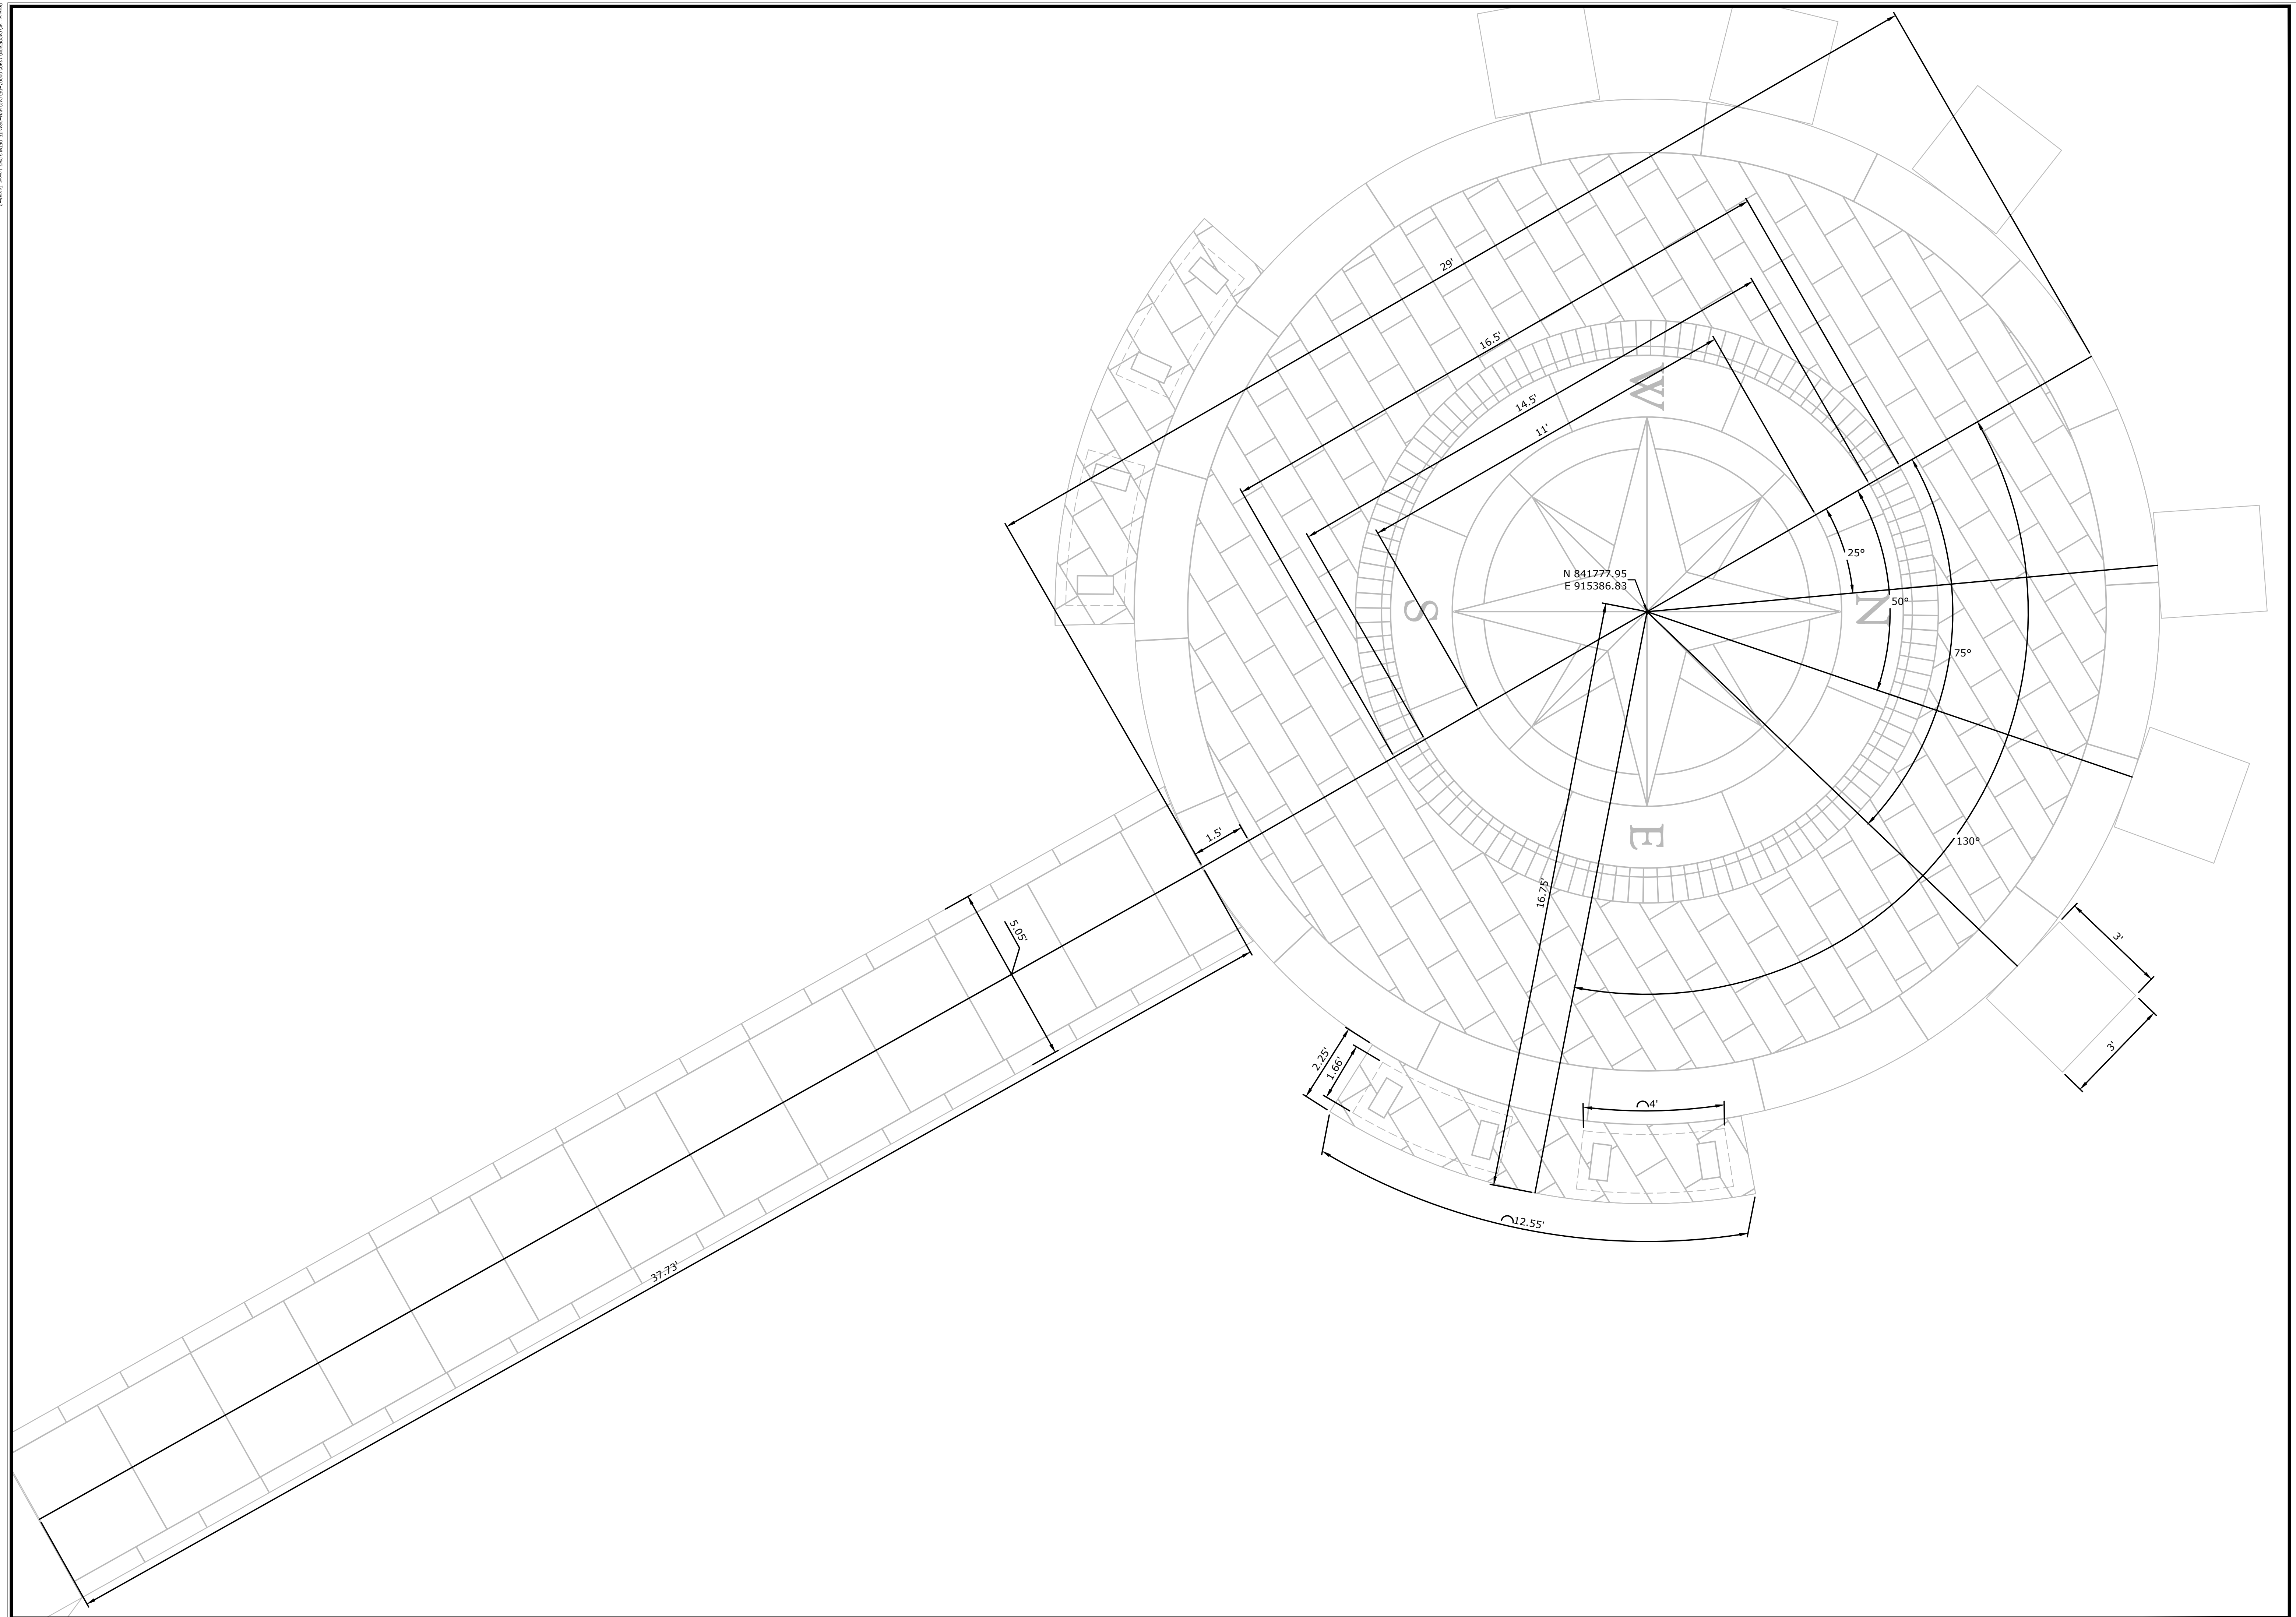[illegible]

**SITE PLAN - MEASUREMENTS**

---

**HARWINTON VETERAN'S MEMORIAL**


**ROUTE 4**  
**HARWINTON, CT**

<b>PJP</b> DESIGNED	<b>PJP</b> DRAWN	<b>DWD</b> CHECKED
<b>1/2"=1'</b>		
<b>AUGUST 22, 2022</b>		
DATE		
<b>12905-00003</b>		
PROJECT NO.		
<b>05 OF 09</b>		
SHEET NO.		

**MA-2**

SHEET NAME



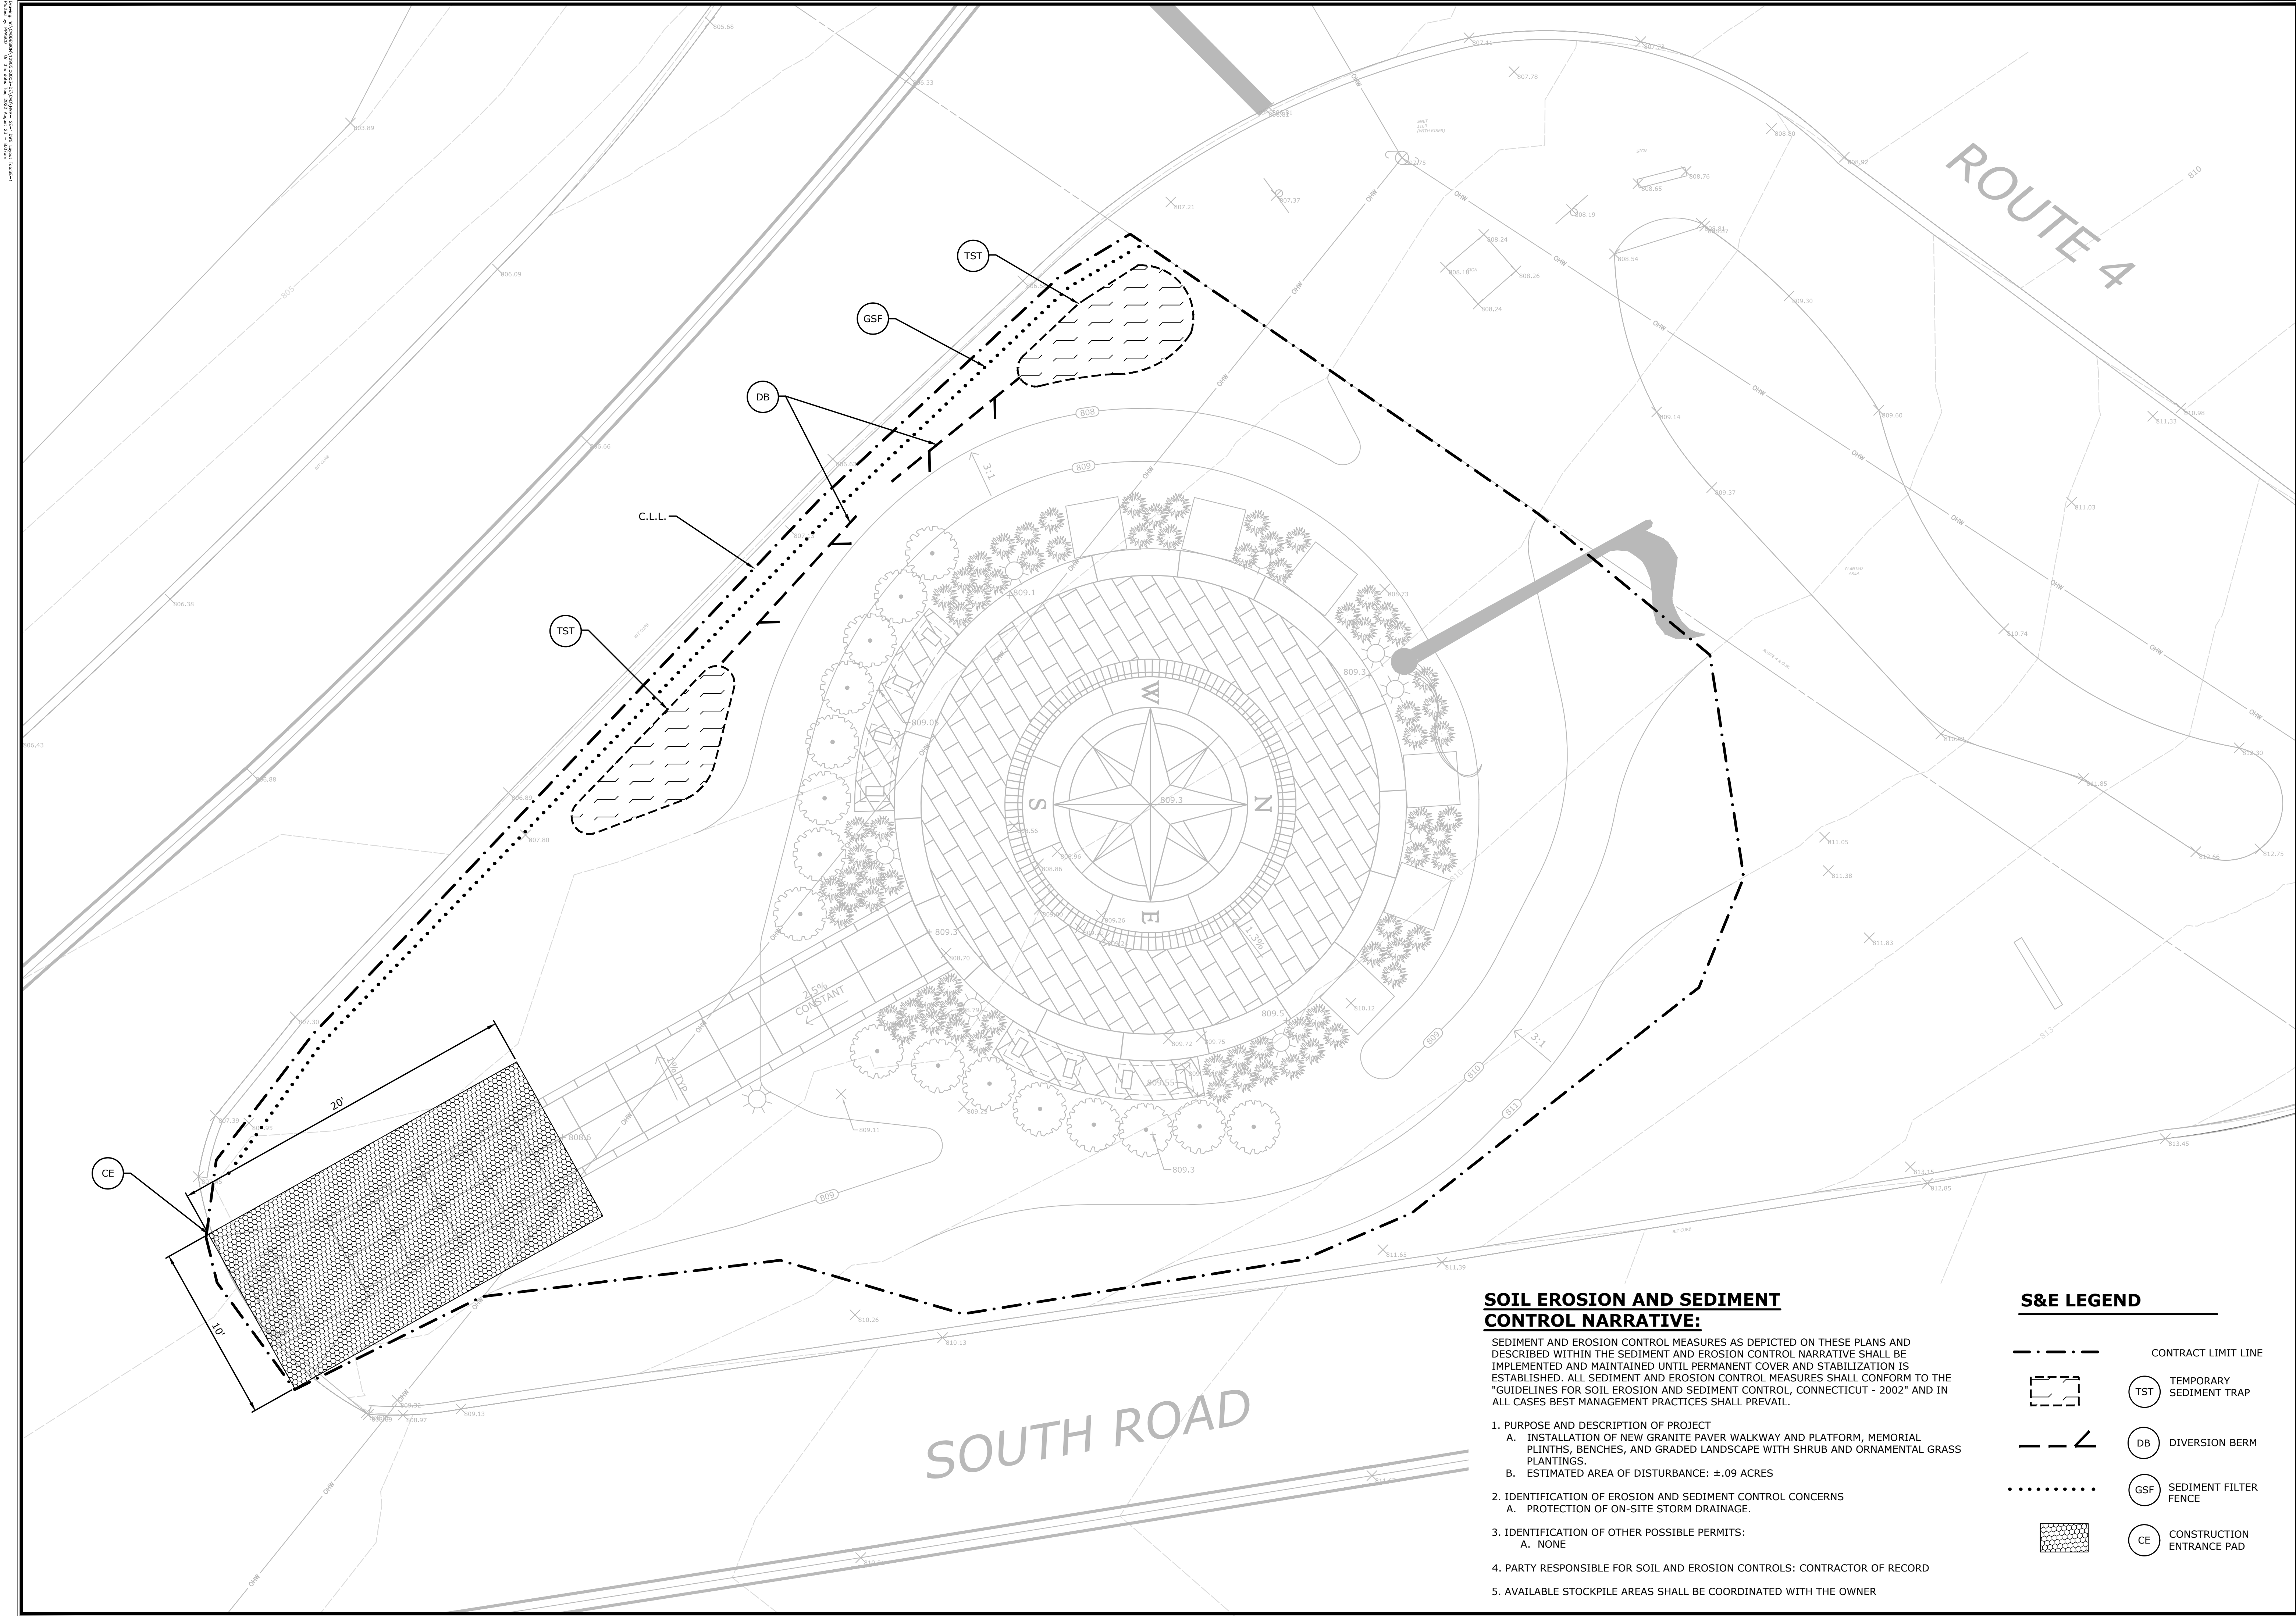

**SOIL EROSION AND SEDIMENT CONTROL NARRATIVE:**

SEDIMENT AND EROSION CONTROL MEASURES AS DEPICTED ON THESE PLANS AND DESCRIBED WITHIN THE SEDIMENT AND EROSION CONTROL NARRATIVE SHALL BE IMPLEMENTED AND MAINTAINED UNTIL PERMANENT COVER AND STABILIZATION IS ESTABLISHED. ALL SEDIMENT AND EROSION CONTROL MEASURES SHALL CONFORM TO THE "GUIDELINES FOR SOIL EROSION AND SEDIMENT CONTROL, CONNECTICUT - 2002" AND IN ALL CASES BEST MANAGEMENT PRACTICES SHALL PREVAIL.

- PURPOSE AND DESCRIPTION OF PROJECT
  - INSTALLATION OF NEW GRANITE PAVER WALKWAY AND PLATFORM, MEMORIAL PLINTHS, BENCHES, AND GRADED LANDSCAPE WITH SHRUB AND ORNAMENTAL GRASS PLANTINGS.
  - ESTIMATED AREA OF DISTURBANCE: ±.09 ACRES
- IDENTIFICATION OF EROSION AND SEDIMENT CONTROL CONCERNS
  - PROTECTION OF ON-SITE STORM DRAINAGE.
- IDENTIFICATION OF OTHER POSSIBLE PERMITS:
  - NONE
- PARTY RESPONSIBLE FOR SOIL AND EROSION CONTROLS: CONTRACTOR OF RECORD
- AVAILABLE STOCKPILE AREAS SHALL BE COORDINATED WITH THE OWNER

**S&E LEGEND**

	CONTRACT LIMIT LINE
	(TST) TEMPORARY SEDIMENT TRAP
	(DB) DIVERSION BERM
	(GSF) SEDIMENT FILTER FENCE
	(CE) CONSTRUCTION ENTRANCE PAD

99 REALTY DRIVE  
GROTON, CT 06340  
203.271.7777  
SLRCONSULTING.COM

DESCRIPTION	DATE	BY

SITE PLAN - SEDIMENT & EROSION CONTROL

HARWINTON VETERAN'S MEMORIAL

ROUTE 4  
HARWINTON, CT

PJP DESIGNED	PJP DRAWN	DWD CHECKED
SCALE 1/4"=1'		
DATE AUGUST 22, 2022		
PROJECT NO. 12905-00003		
SHEET NO. 06 OF 09		

SE-1

Copyright SLR International Corporation - 2021







Location: Harwinton, CT  
Project: Harwinton Veteran's Memorial  
Drawing No: SD-1  
Scale: As Shown  
Date: August 22, 2022  
Author: [Redacted]  
Checker: [Redacted]  
Title: Granite Pavers and Concrete Details

NOTES:


- EXPANSION JOINTS IN CONCRETE BASE SHALL BE AS SHOWN ON PAVER PLAZA ENLARGEMENT PLAN
- PAVERS SHALL NOT BE LAID ACROSS JOINTS IN CONCRETE BASE. JOINTS SHALL BE SAW CUT TO MATCH PAVER JOINTS.
- CONCRETE BASE SHALL BE SCREEDED WITH A FLOAT FINISH, TROWELED, AND PITCHED TO GRADE.
- ADHESIVE SHALL BE LATICRETE 4-XLT POLYMER FORTIFIED ADHESIVE MORTAR, OR APPROVED EQUAL
- PROVIDE 8" HAUNCH ALONG OUTSIDE EDGE OF CIRCULAR PLATFORM

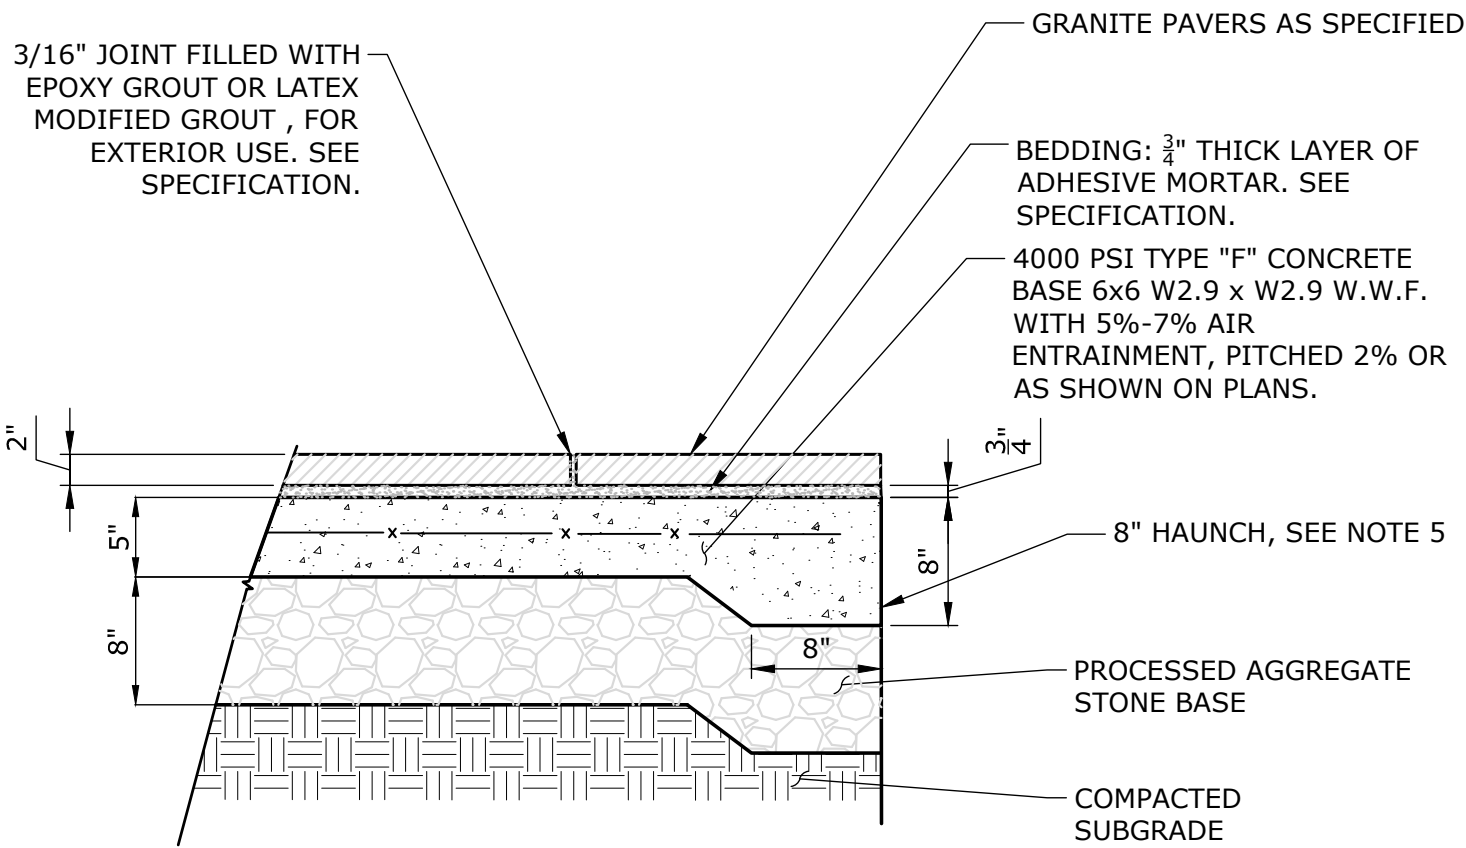

**GRANITE PAVERS ON 5" CONCRETE SLAB (CIRCULAR PLATFORM)**  
NOT TO SCALE

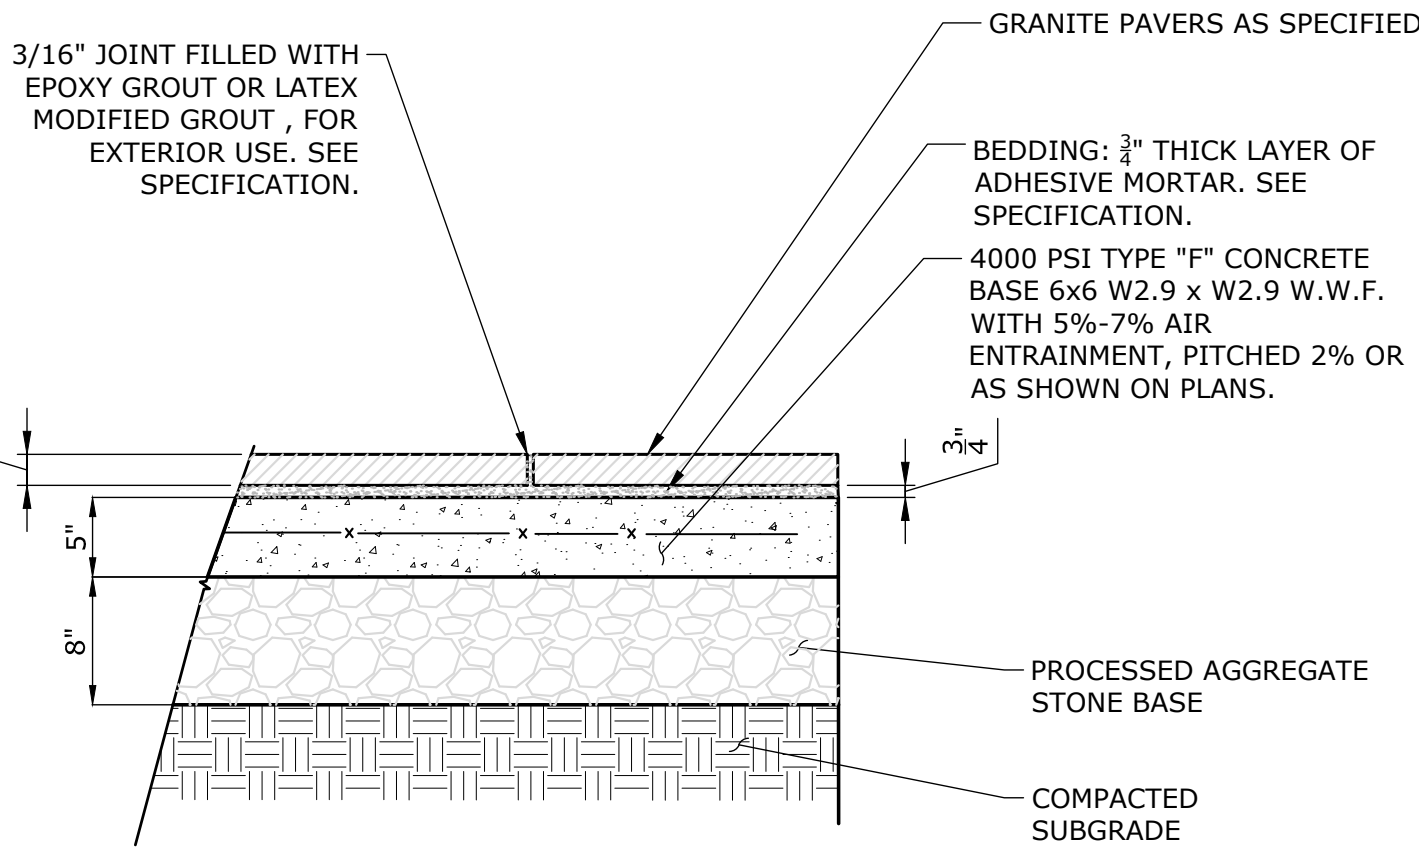


**GRANITE PAVERS ON 5" CONCRETE SLAB (WALKWAY)**  
NOT TO SCALE

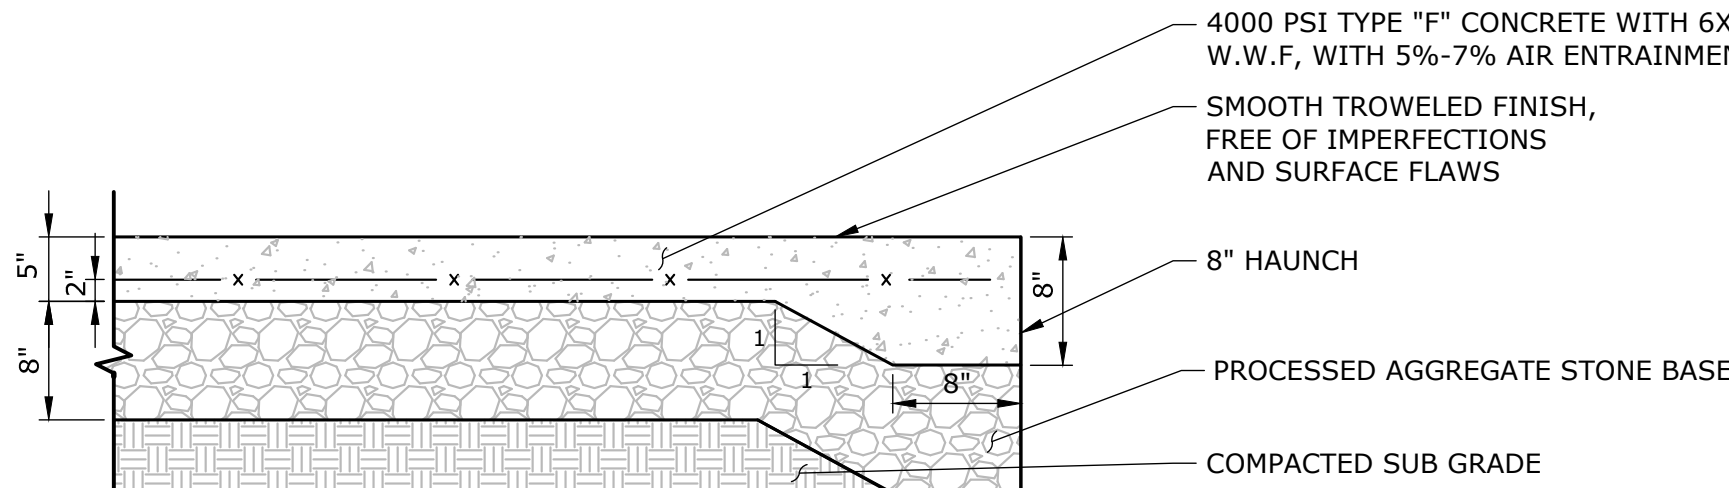


- NOTES:
- EXPANSION JOINTS EVERY 20LF MAXIMUM OR EVERY 144SF UNLESS OTHERWISE INDICATED ON PLANS (SEE JOINT DETAILS)
  - SCORE JOINTS 5' ON CENTER UNLESS OTHERWISE INDICATED ON PLANS.

**CONCRETE SLAB BENEATH GRANITE PAVERS (CIRCULAR PLATFORM)**  
NOT TO SCALE

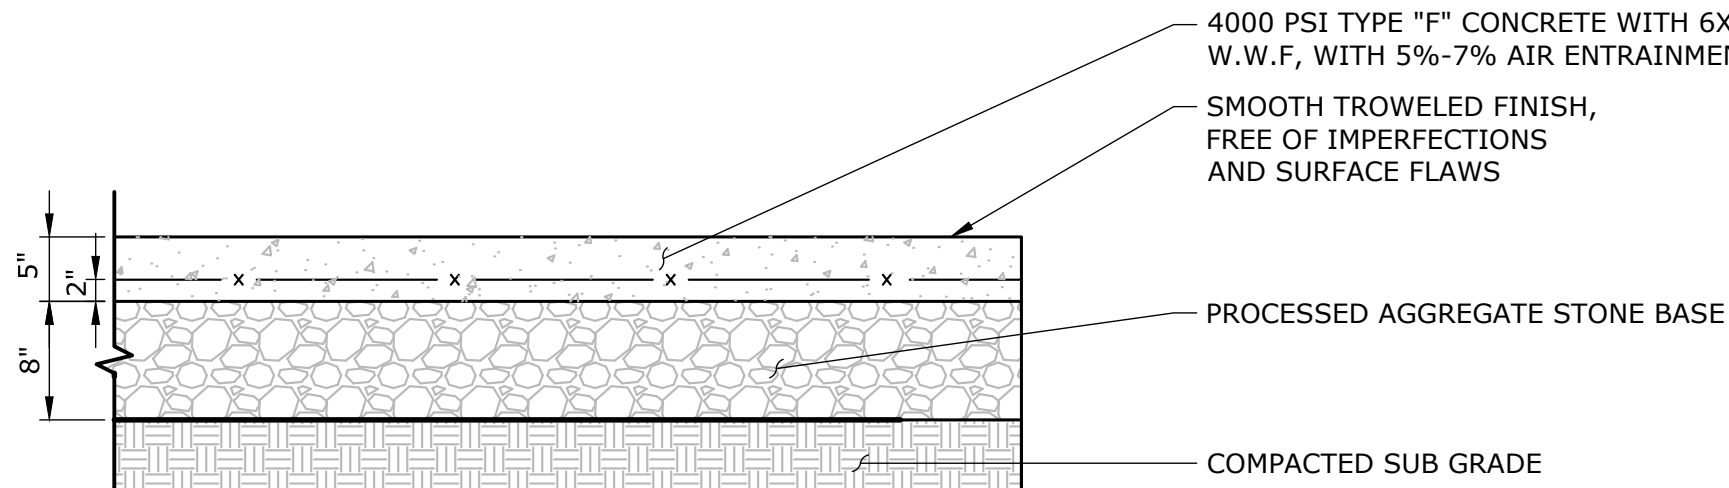


- NOTES:
- EXPANSION JOINTS EVERY 20LF MAXIMUM OR EVERY 144SF UNLESS OTHERWISE INDICATED ON PLANS (SEE JOINT DETAILS)
  - SCORE JOINTS 5' ON CENTER UNLESS OTHERWISE INDICATED ON PLANS.

**CONCRETE SLAB BENEATH GRANITE PAVERS (WALKWAY)**  
NOT TO SCALE

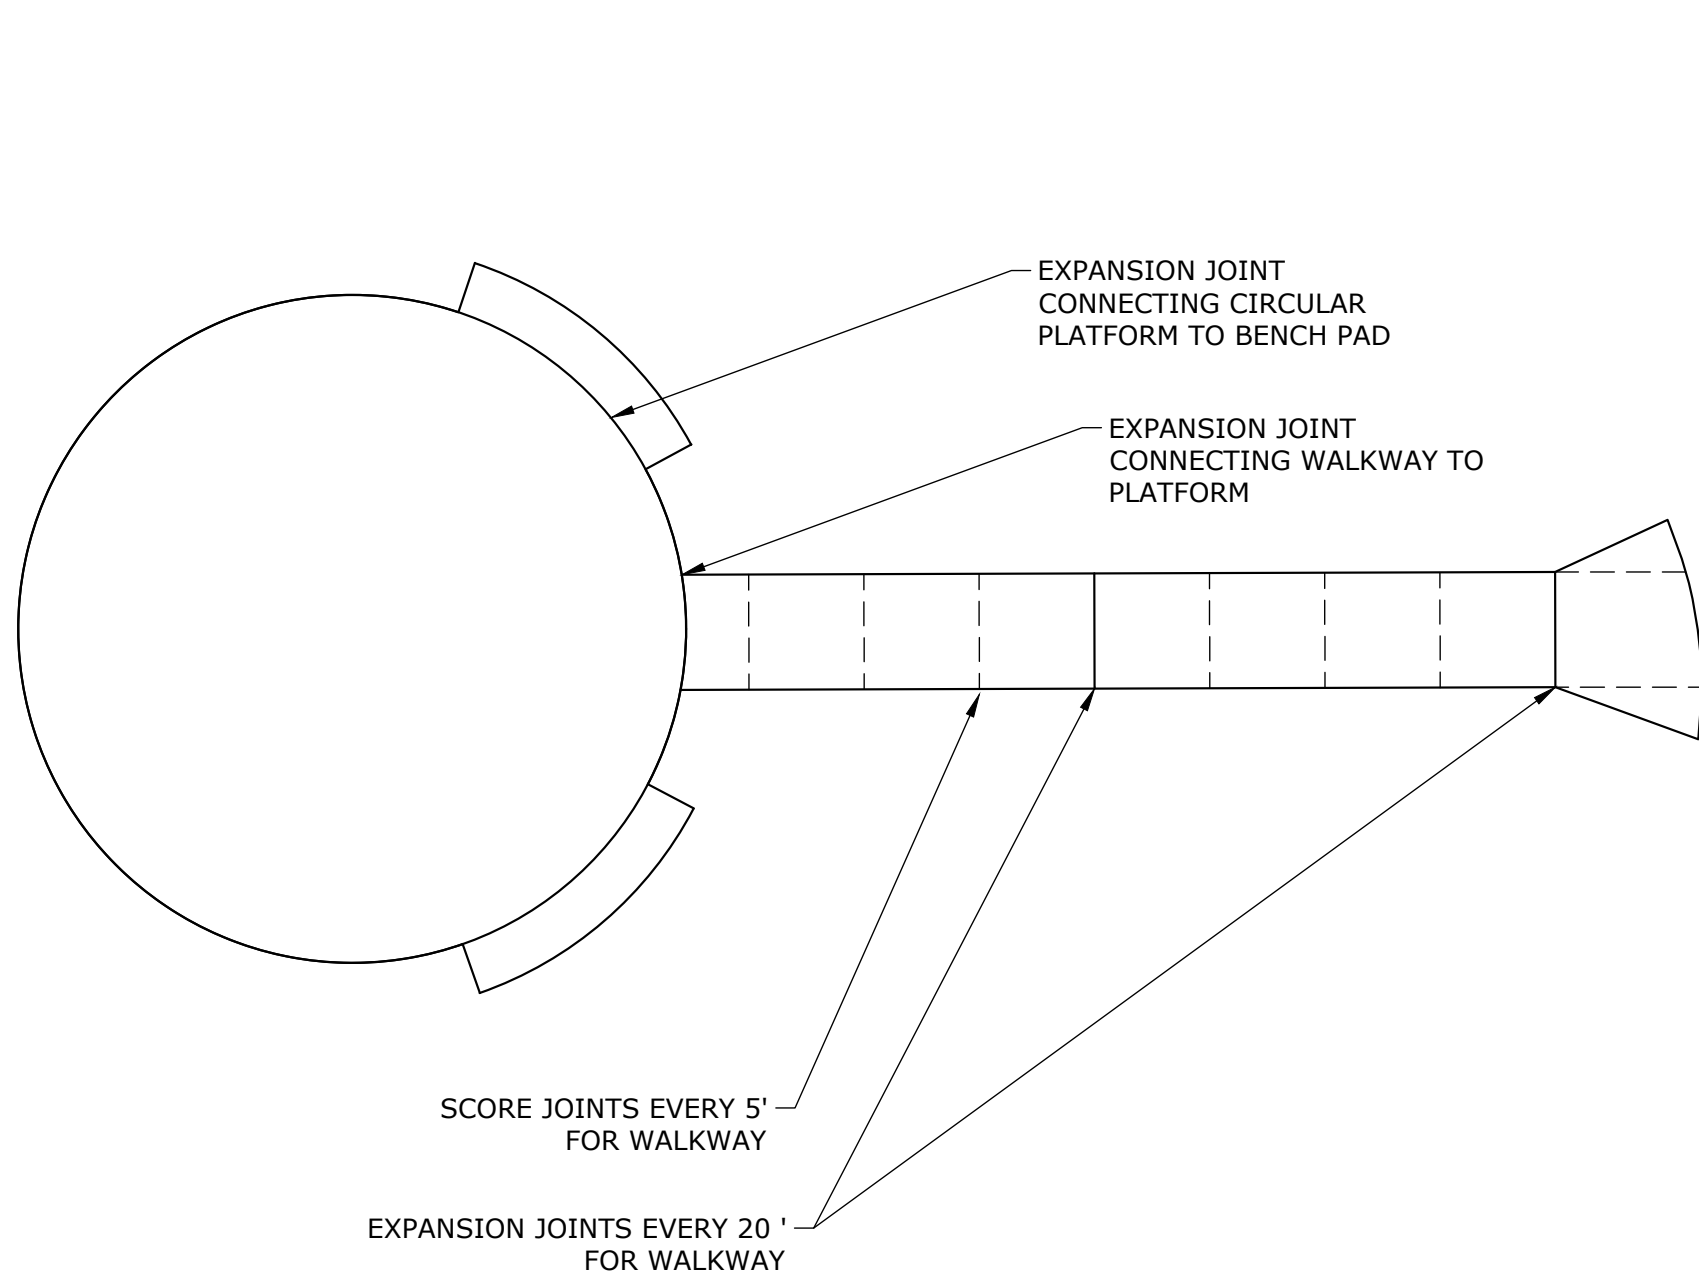


**CONCRETE BASE SCORE/EXPANSION JOINT PLACEMENT**  
NOT TO SCALE

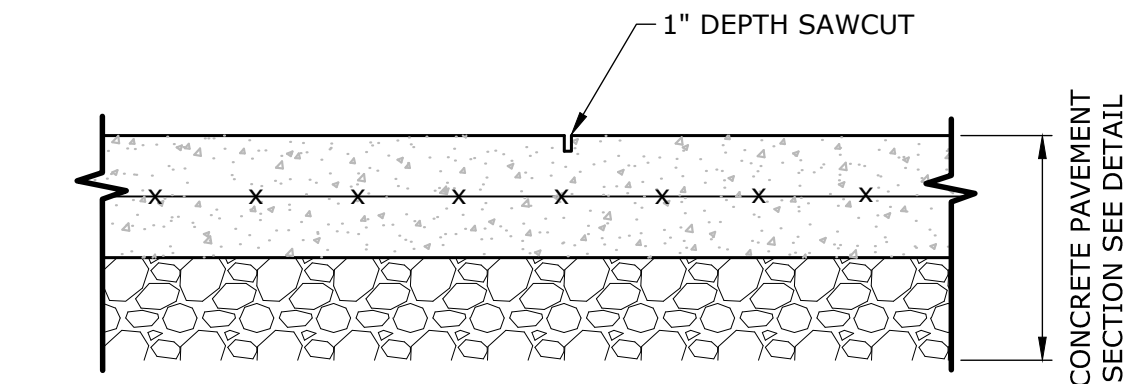


- NOTES:
- PROVIDE SAWCUTS AS SHOWN ON THE PLANS.

**SCORE JOINT - SAWCUT**  
NOT TO SCALE

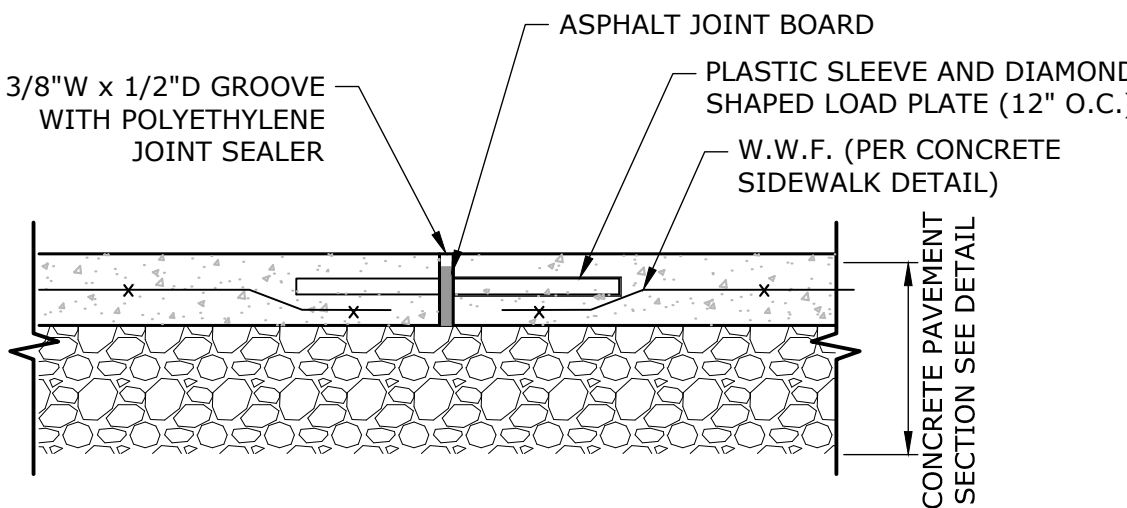


- NOTES:
- SEE SPECIFICATION SECTION 32 30 16 CAST-IN-PLACE CONCRETE
  - PROVIDE PREFORMED EXPANSION JOINT AT ALL CONSTRUCTION JOINT, AND OTHER LOCATIONS WHERE CONCRETE ABUTTS EXISTING CONCRETE.
  - LOAD PLATES SHALL BE SPACED AND INSTALLED PER MANUFACTURER RECOMMENDATIONS

**CONCRETE EXPANSION JOINT**  
NOT TO SCALE

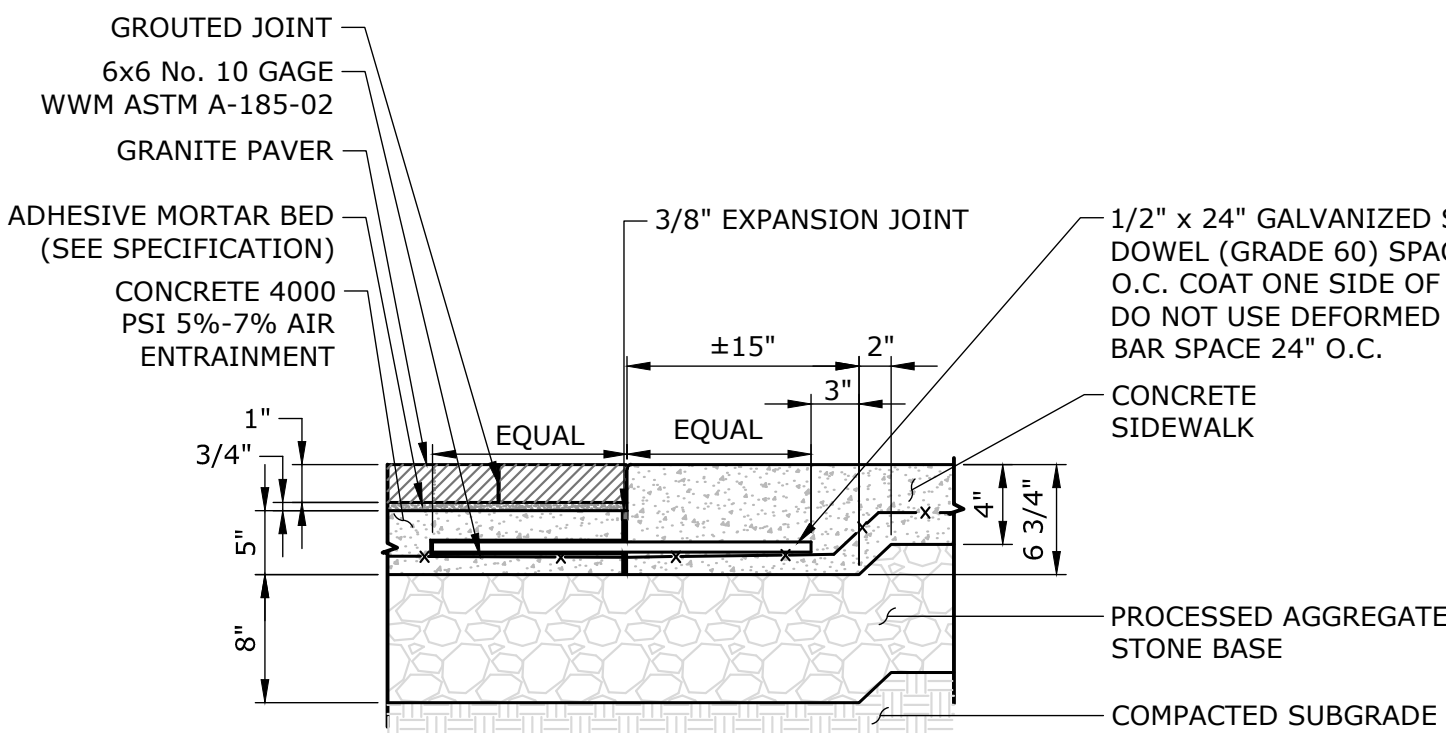


- NOTES:
- EXPANSION JOINTS 20' O.C. MAXIMUM.
  - CONCRETE BASE SHALL BE SCREEDED WITH A FLOAT FINISH AND PITCHED TO GRADE.


**PAVER & CONCRETE SIDEWALK JOINT (WALKWAY)**  
NOT TO SCALE

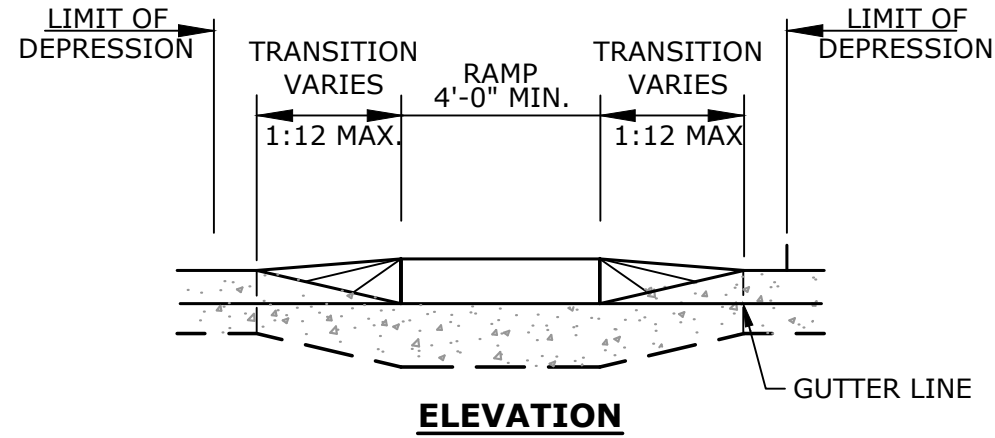


**ELEVATION**

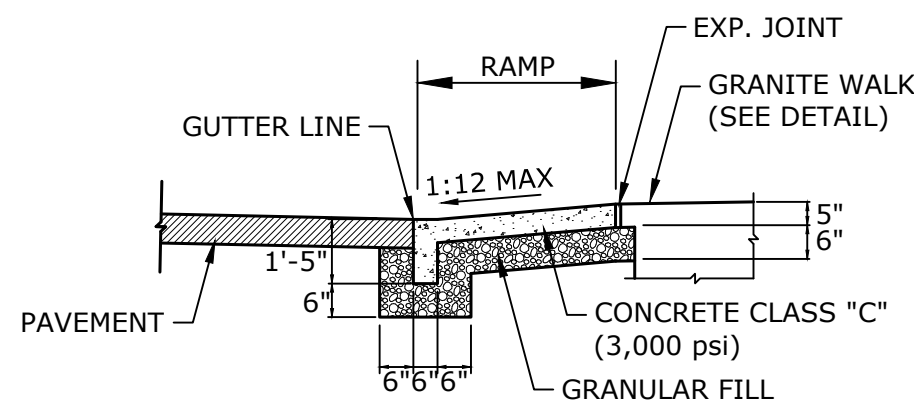


**SECTION A-A**  
NOTE: ALL INDICATED SLOPES ARE MAXIMUMS

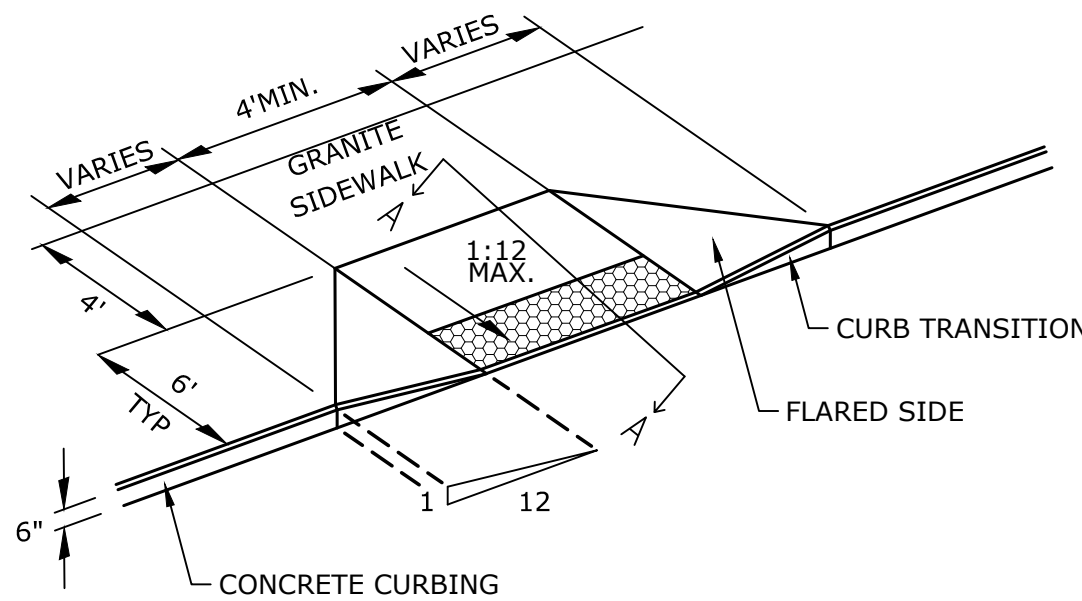

**ACCESSIBLE DROP RAMP**  
NOT TO SCALE

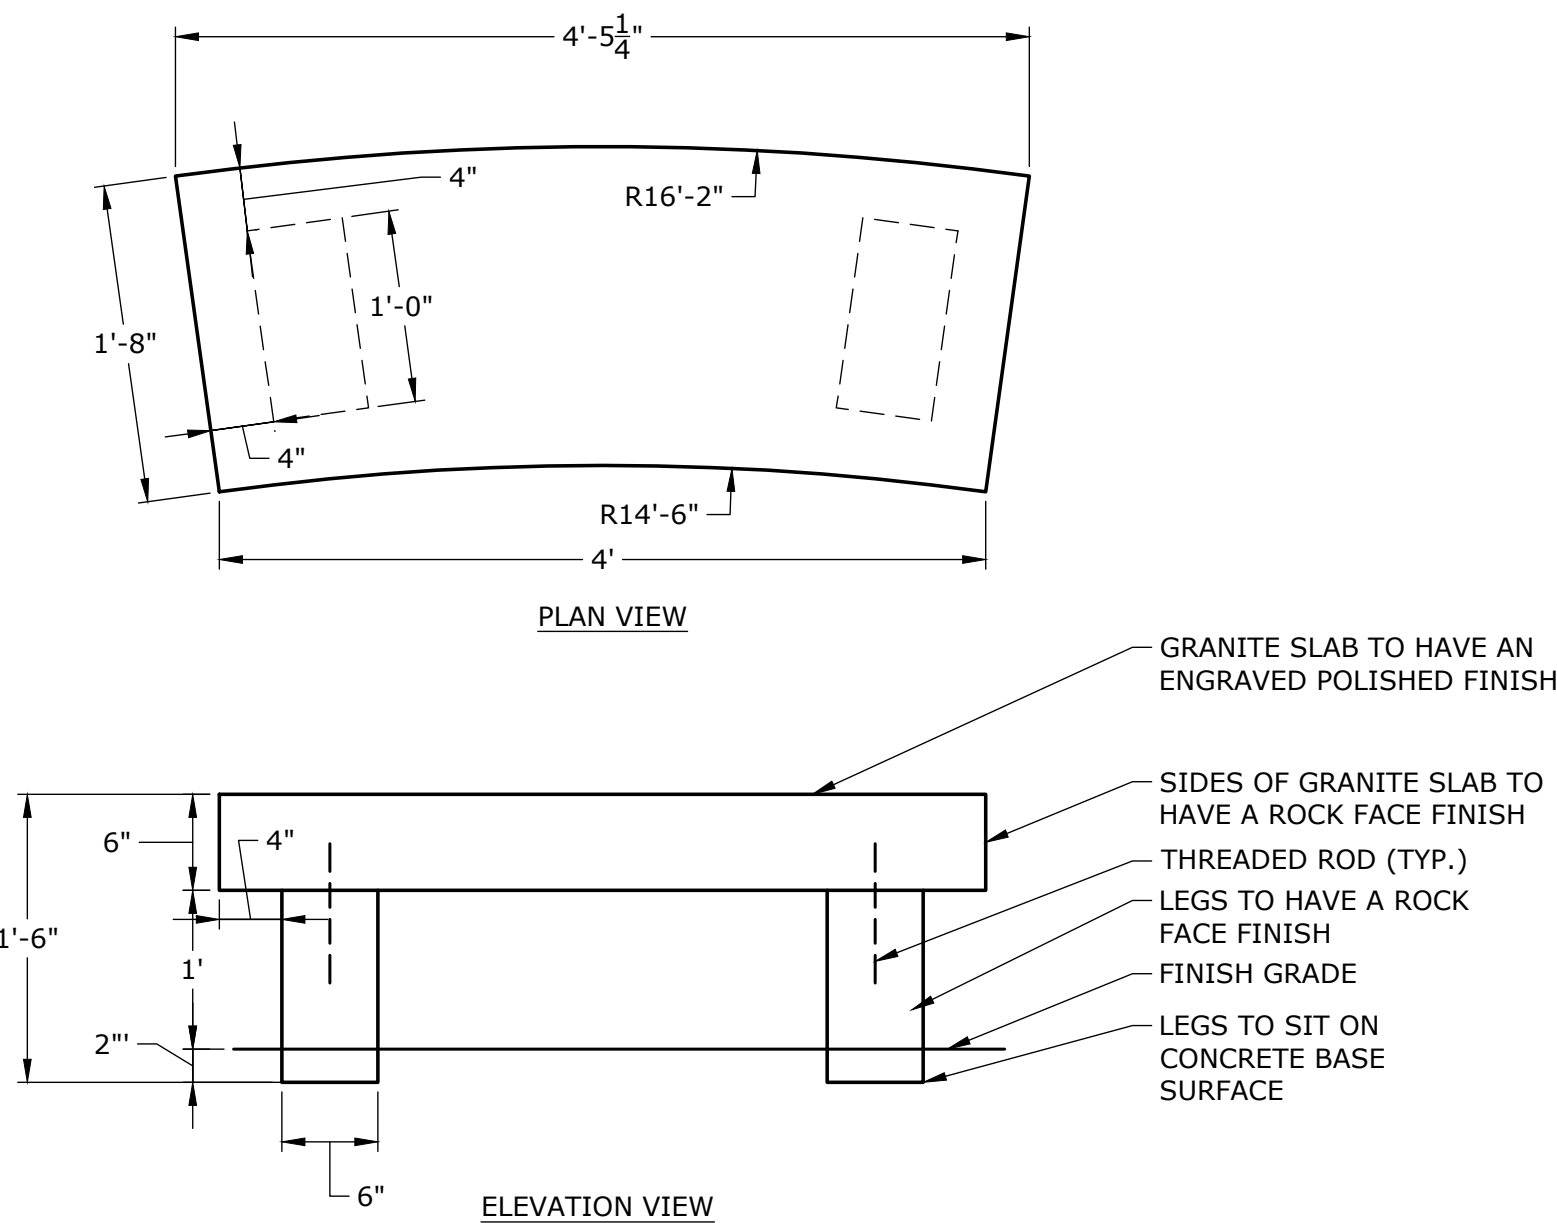

**ENGRAVED GRANITE BENCH DETAIL**  
NOT TO SCALE

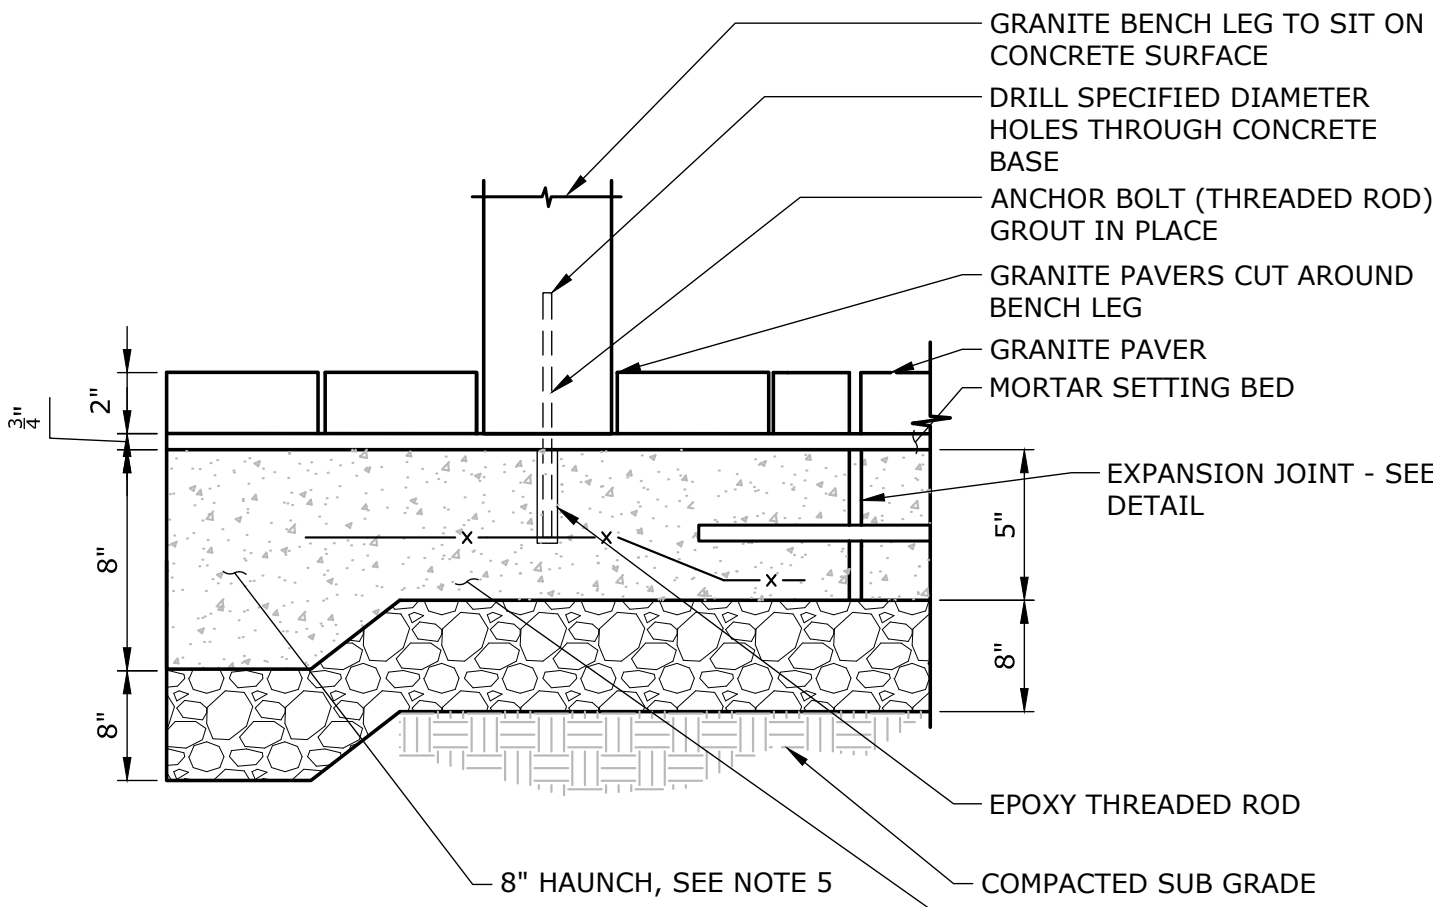

- NOTE:
- DETAIL SHOWS BENCH MOUNTING FOR GRANITE PAVER SURFACE.
  - CONTRACTOR TO INSTALL BENCHES PER MANUFACTURER'S INSTRUCTIONS.
  - PROVIDE SHOP DRAWINGS FOR APPROVAL.
  - CONTRACTOR IS RESPONSIBLE TO PROVIDE ALL MOUNTING HARDWARE.
  - ADD 8" HAUNCH, TYP. ALONG OUTSIDE EDGE OF BENCH PAD

**GRANITE SURFACE MOUNTED BENCH**  
NOT TO SCALE




DESCRIPTION	DATE	BY

**SITE DETAILS**  
**HARWINTON VETERAN'S MEMORIAL**  
**ROUTE 4 HARWINTON, CT**



PJP	PJP	DWD
DESIGNED	DRAWN	CHECKED
SCALE		
DATE		
PROJECT NO.		
DRAWING NO.		
SHEET NO.		



Copyright SLR International Corporation - 2021  
90 REALTY DRIVE  
SUITE 200  
HARTWINTON, CT 06110  
TEL: 860.271.1777  
WWW.SLRCONSULTING.COM

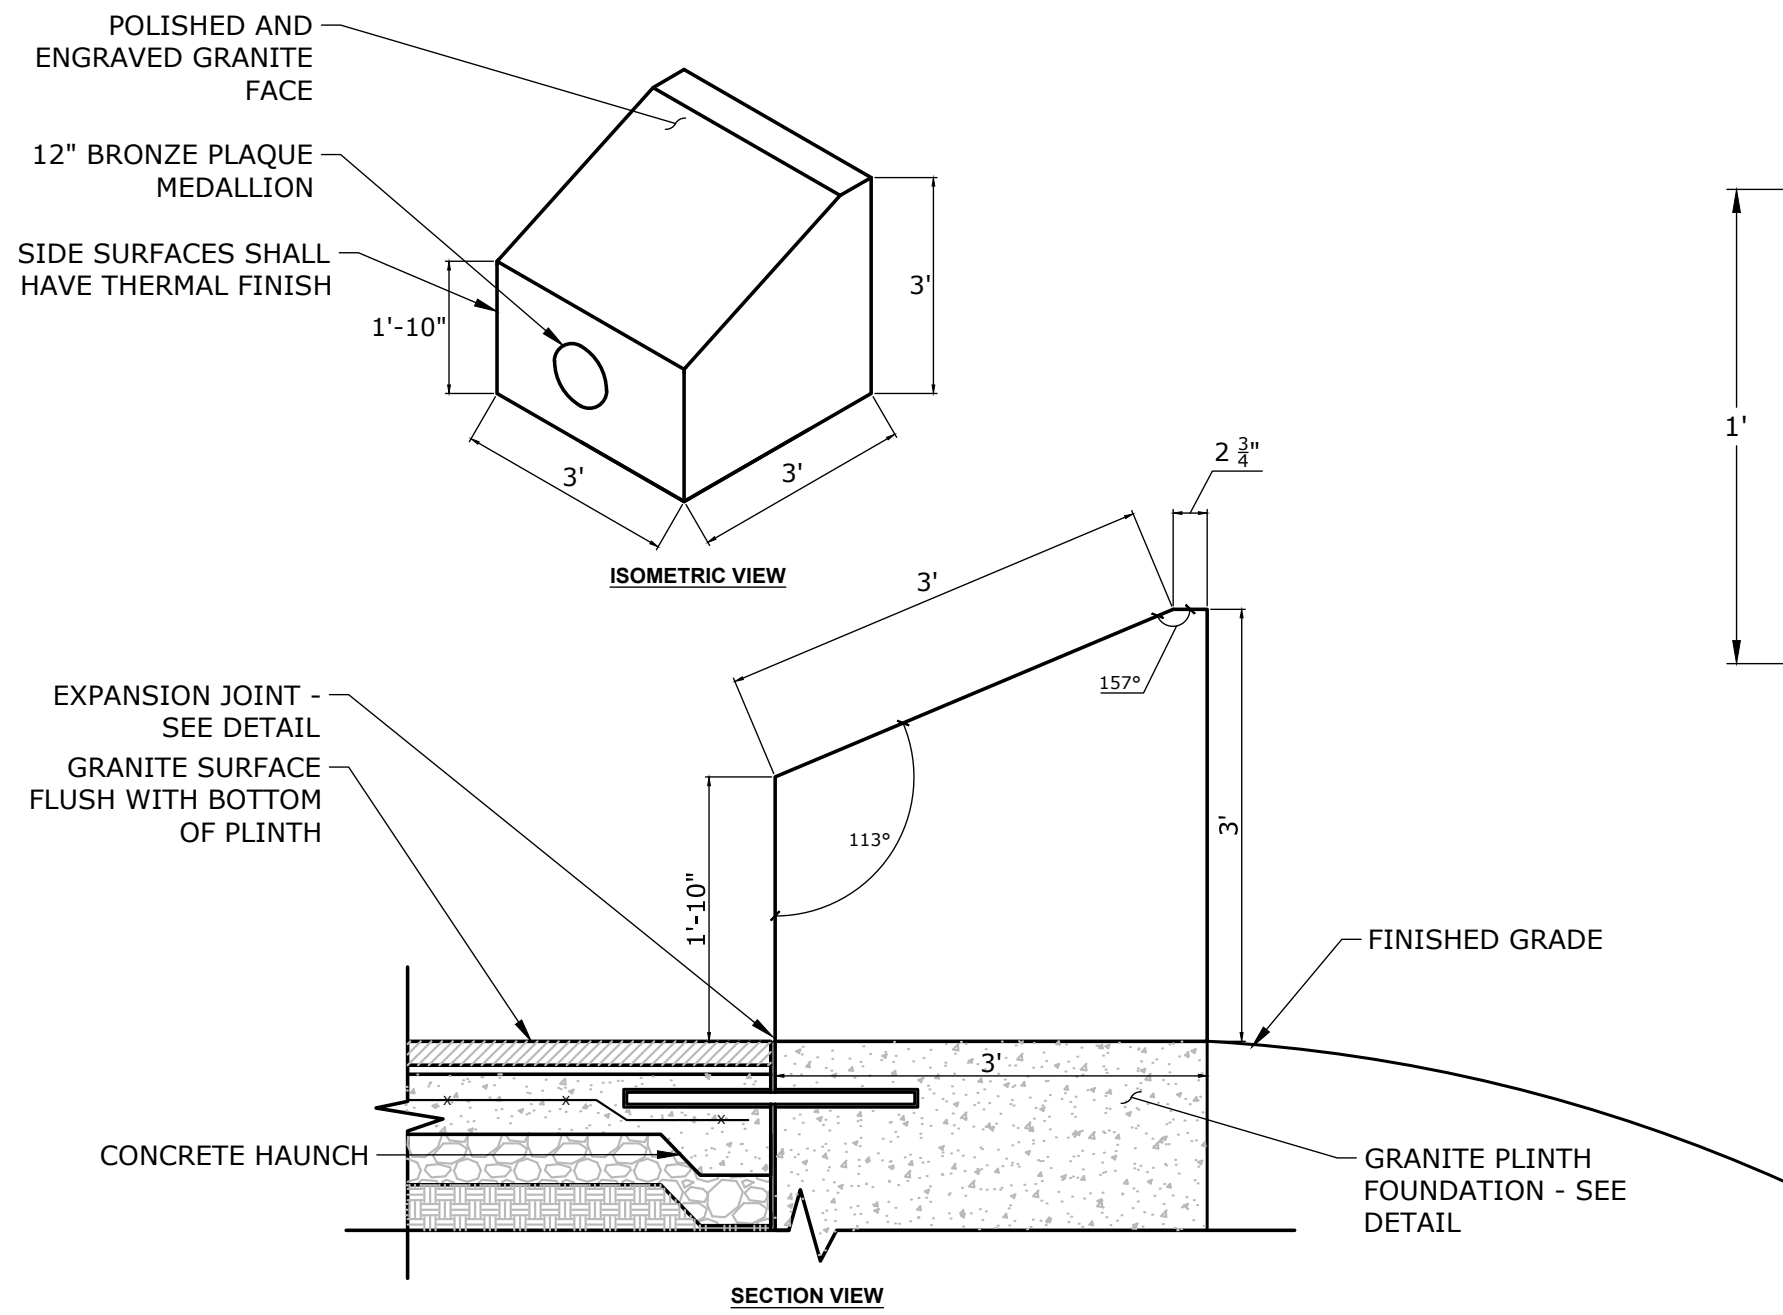

**GRANITE MEMORIAL PLINTH DETAIL**  
NOT TO SCALE

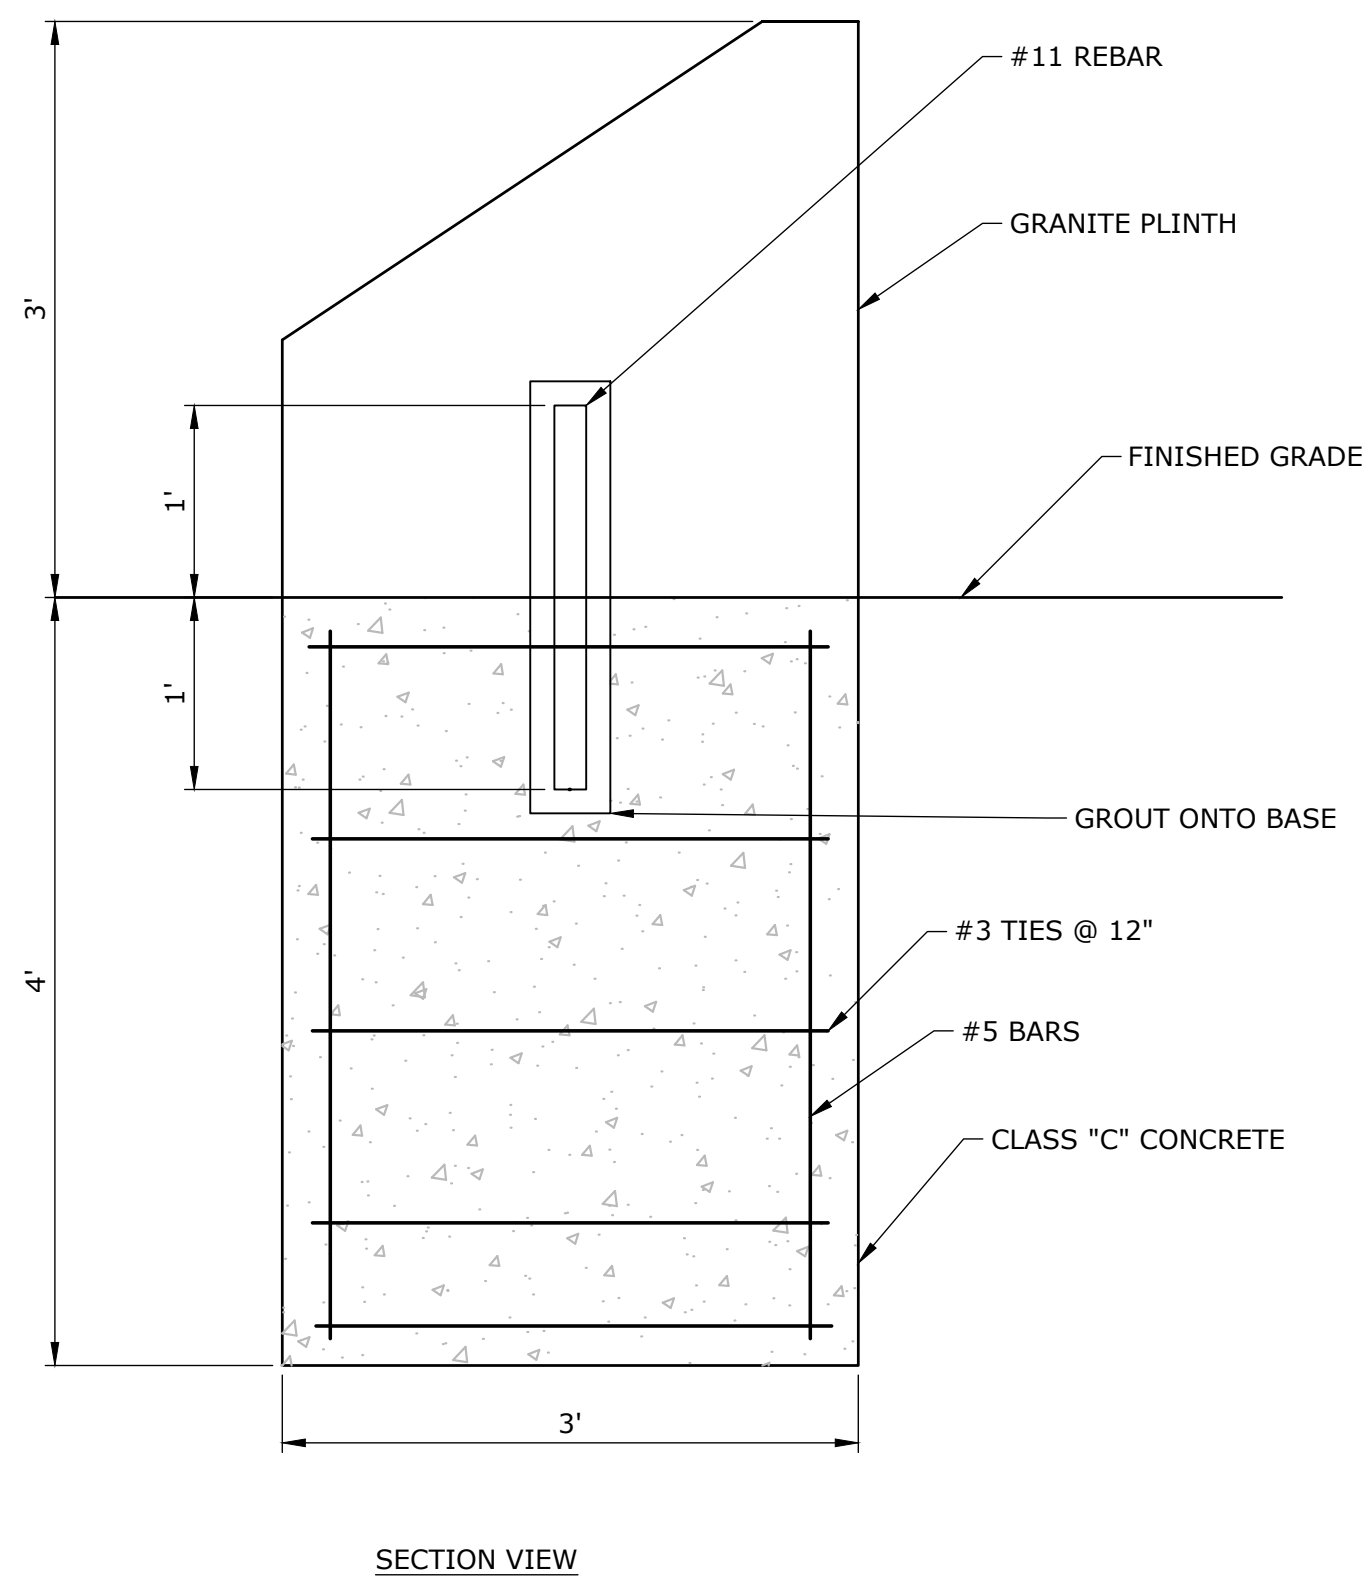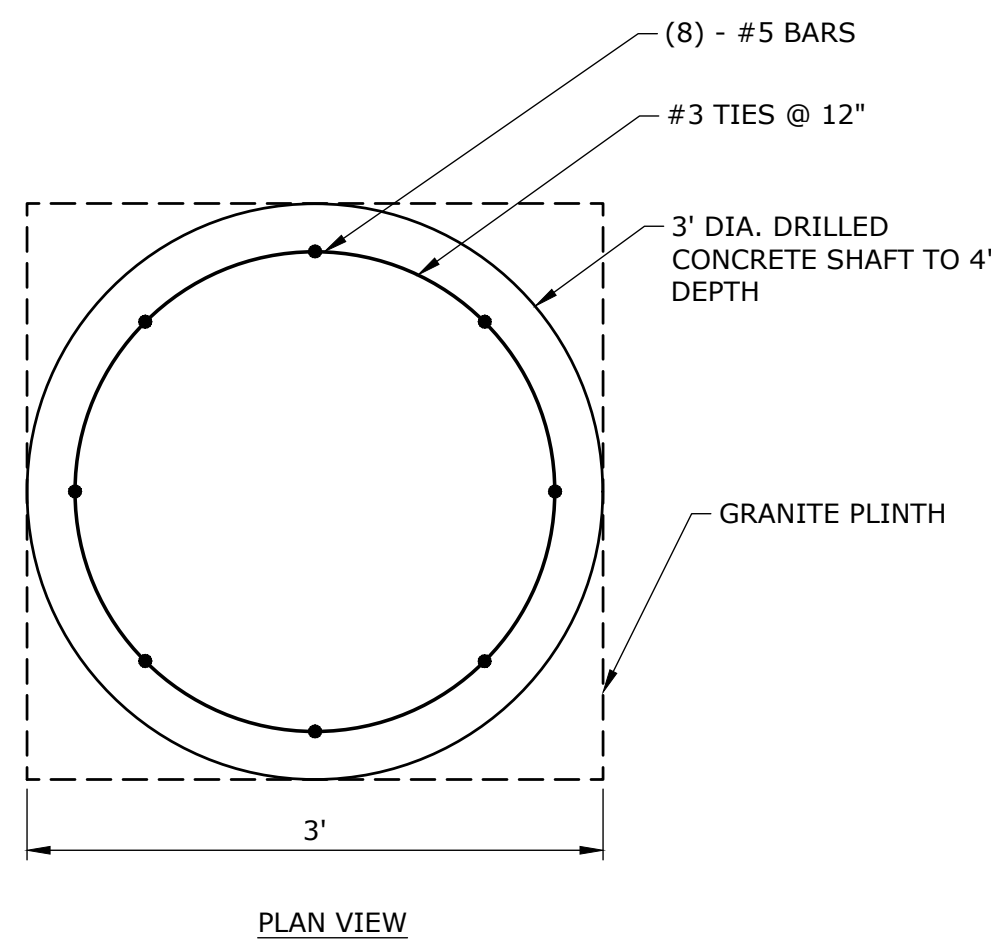

**GRANITE PLINTH FOUNDATION DETAIL**  
NOT TO SCALE

① ARMY



② NAVY



⑤ AIRFORCE



③ MARINE CORPS




④ COAST GUARD





⑥ SPACE FORCE




**BRONZE PLAQUE MEDALLIONS**

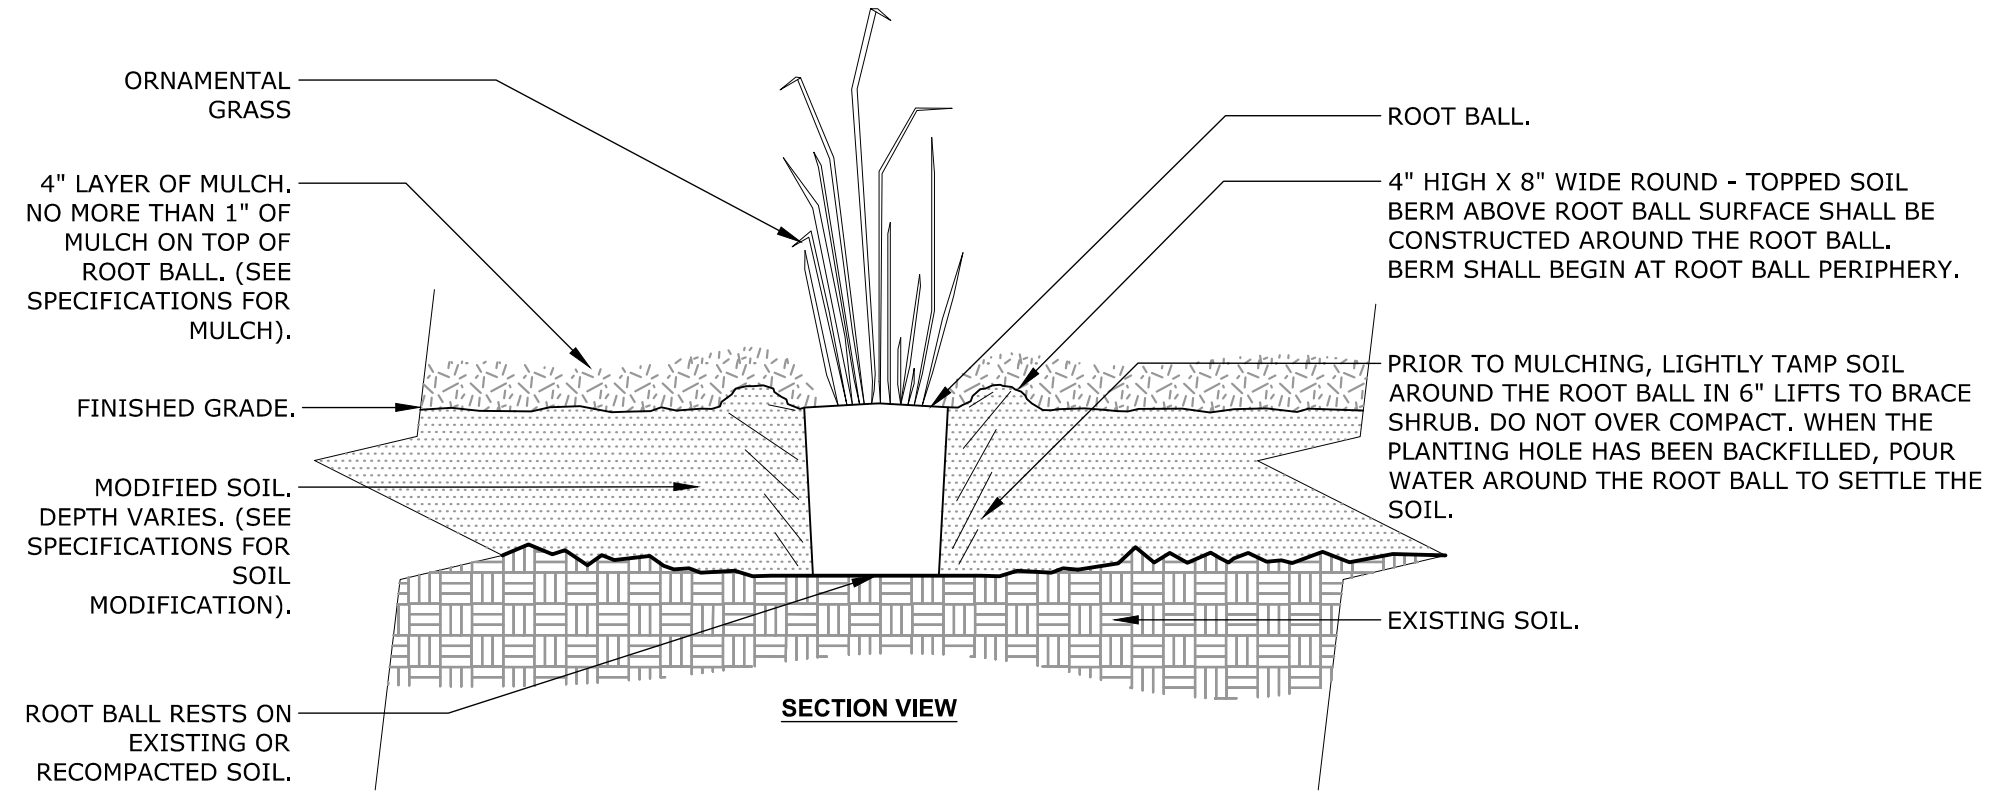

**ORNAMENTAL GRASS PLANTING**  
NOT TO SCALE

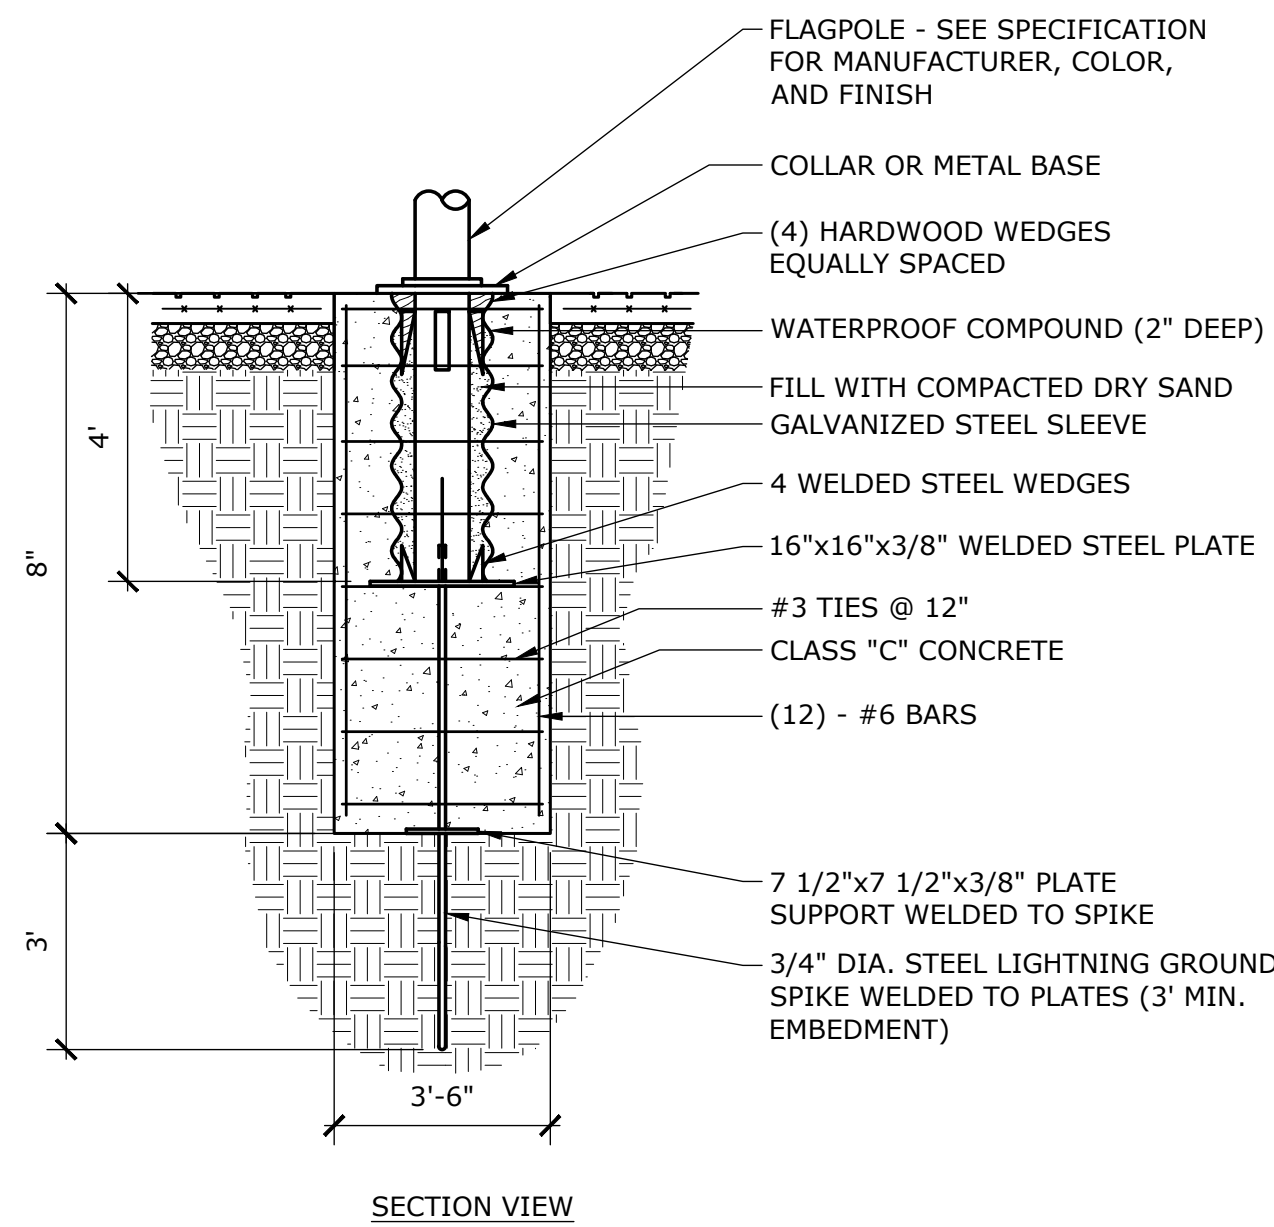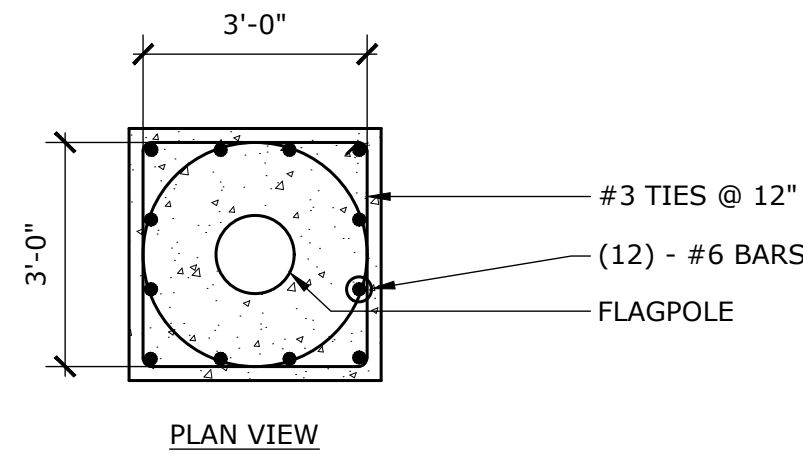


**50' FLAG POLE FOUNDATION**  
NOT TO SCALE

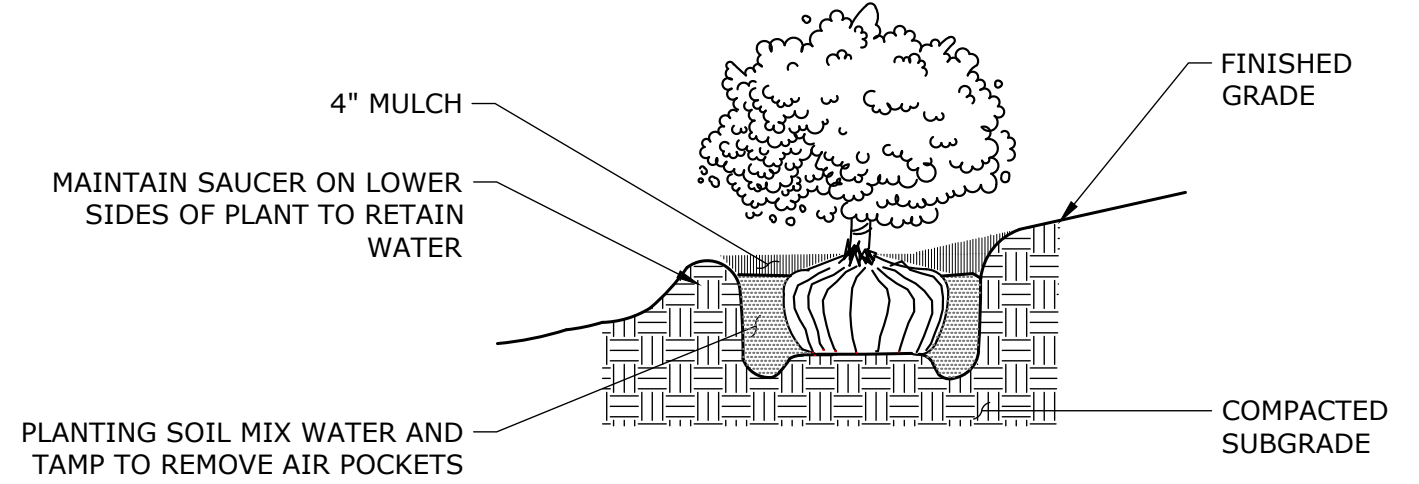

**NOTES:**  
1. UNLESS OTHERWISE DIRECTED SHREDDED MULCH SHALL BE PLACED TO A LIMIT OF ONE FOOT BEYOND THE CENTER OF THE OUTERMOST SHRUBS IN SHRUB BED.

**SHRUB PLANTING**  
NOT TO SCALE

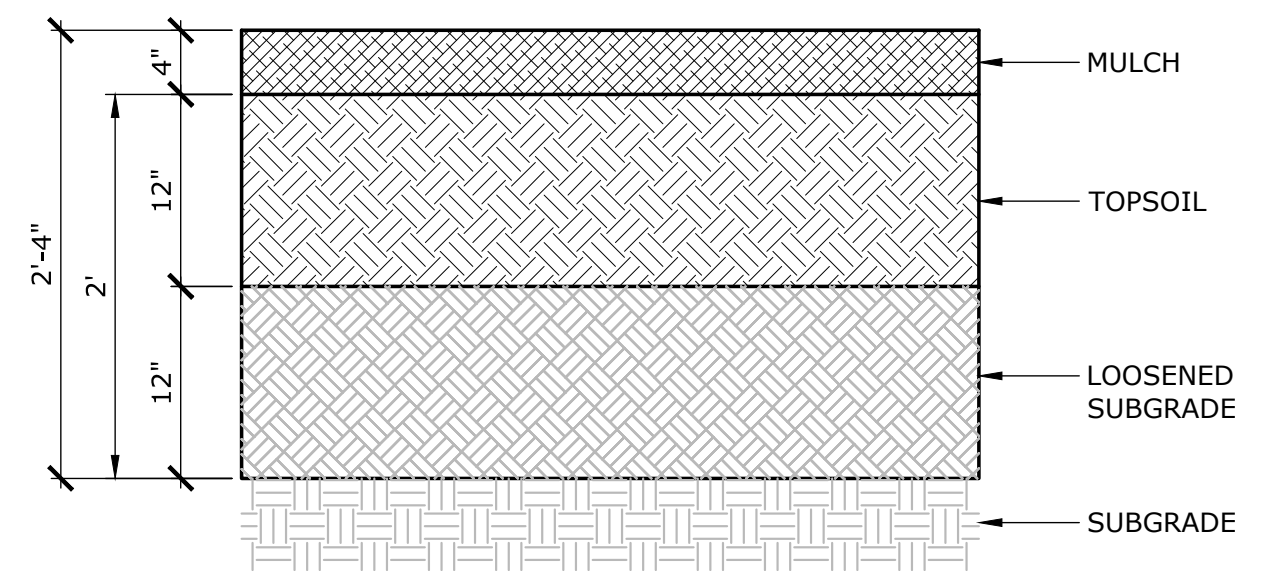


**PLANTING BED DETAIL**  
NOT TO SCALE

DETAIL-FILE




**BOLLARD LIGHT**  
NOT TO SCALE

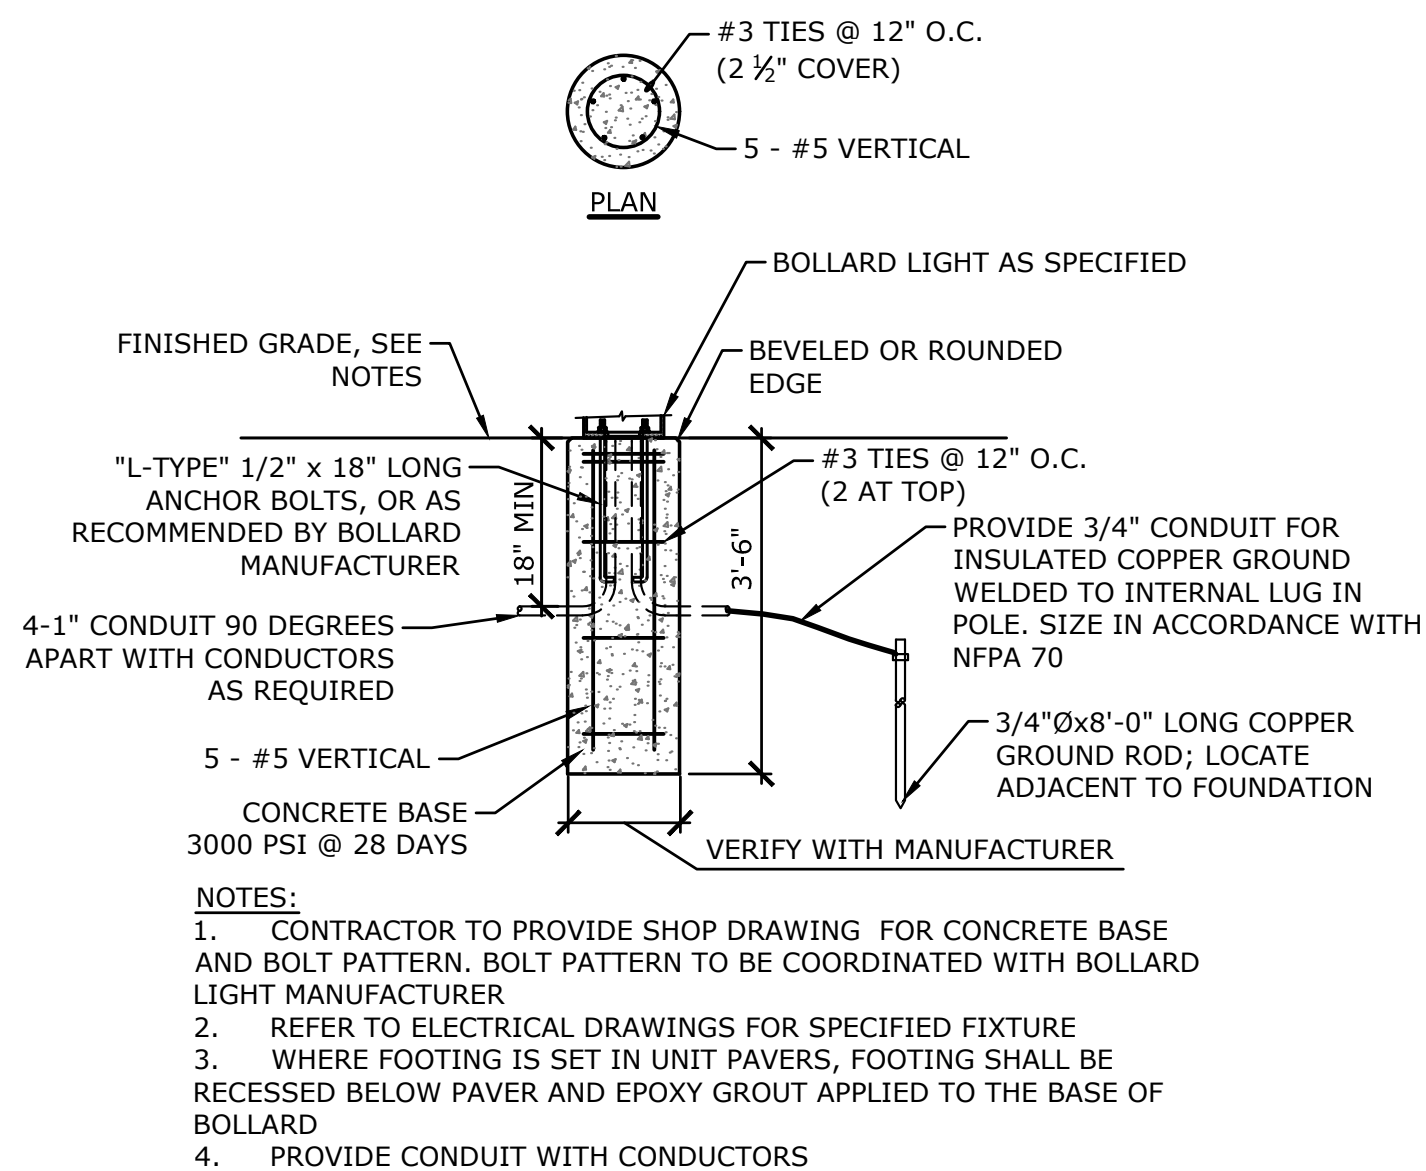

**TYPICAL BOLLARD LIGHT FOUNDATION**  
NOT TO SCALE

DRAGO FORWARD  
LB6048.575

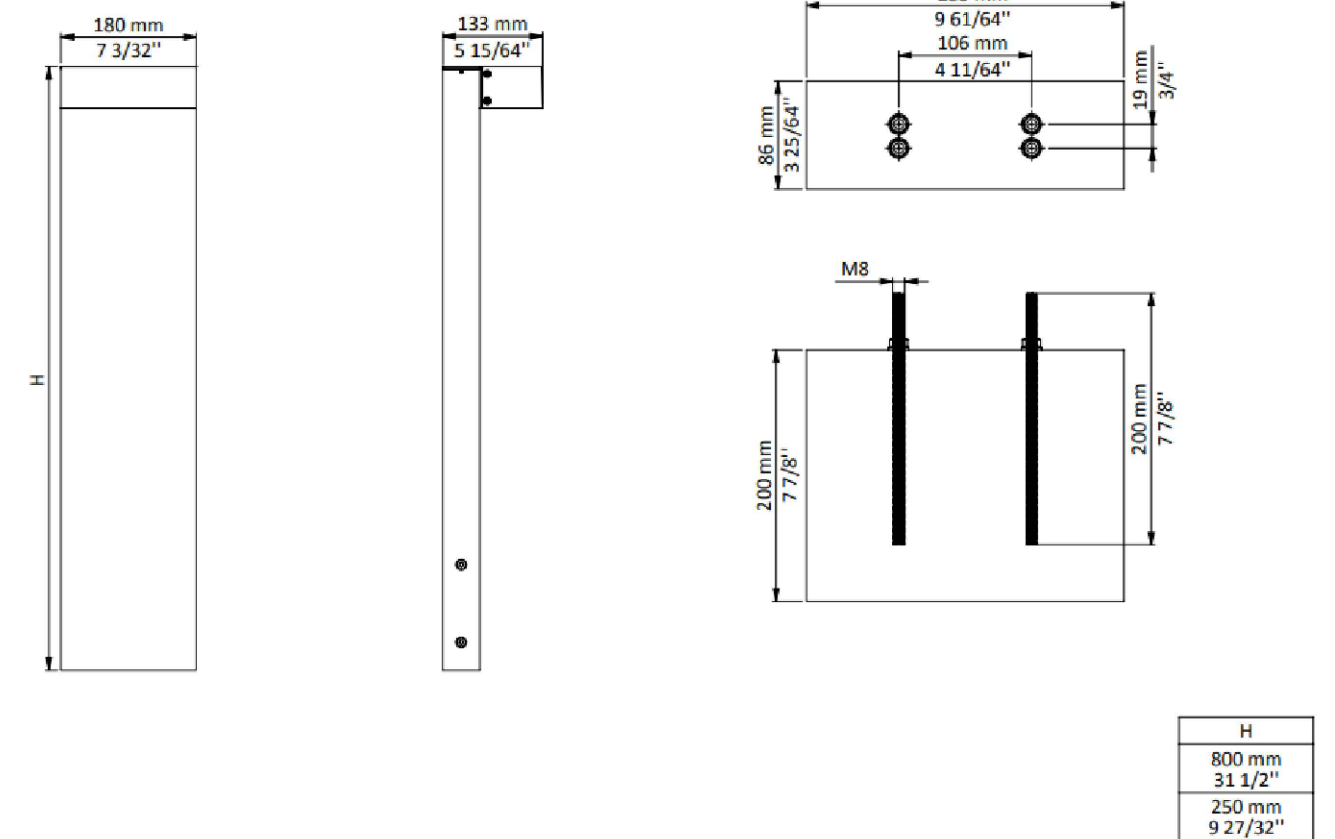

DESCRIPTION	DATE	BY

SITE DETAILS
HARWINTON VETERAN'S MEMORIAL
ROUTE 4 HARWINTON, CT

PJP	PJP	DWD
DESIGNED	DRAWN	CHECKED
SCALE	1" = 4'	
DATE	AUGUST 22, 2022	
PROJECT NO.	12905-00003	
DRAWING NO.	09 OF 09	
SHEET NO.	SD-2	